


E DETAIL
WF-M0401 1:20

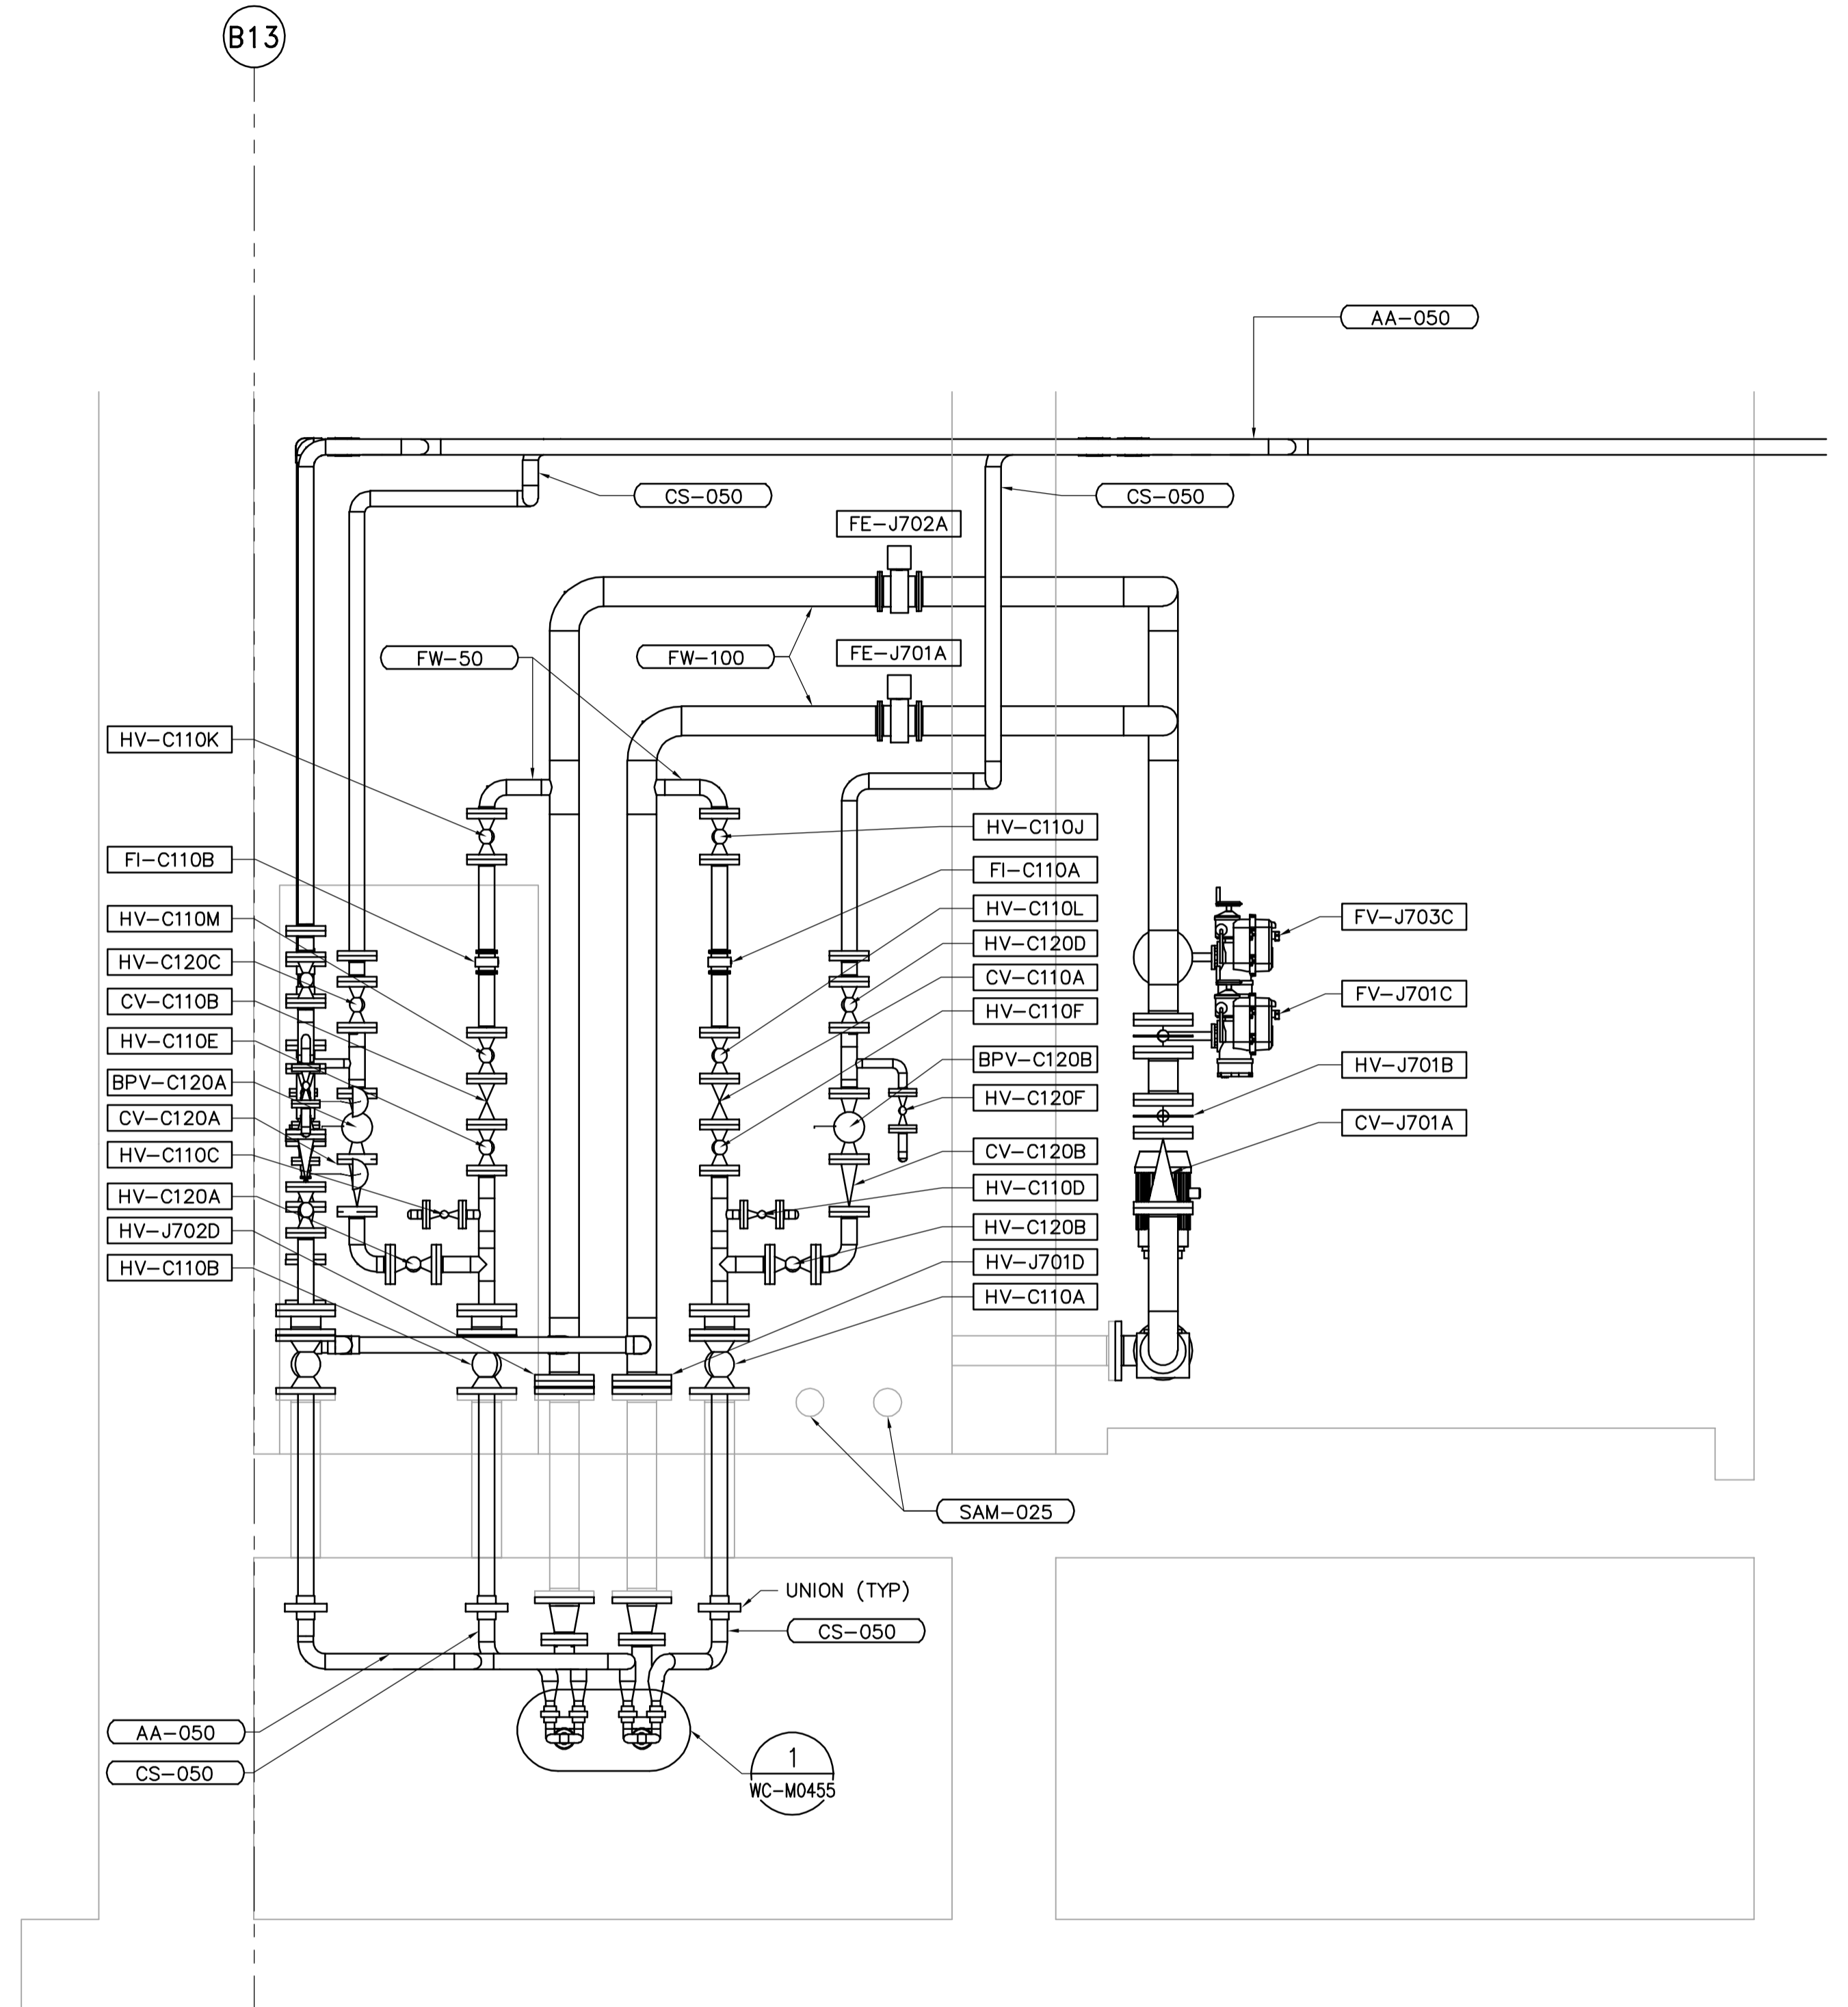

F DETAIL
WF-M0401 1:20

B.M. ELEV.			
DESIGNED BY	KS	CHECKED BY	NN
DRAWN BY	YFS	APPROVED BY	AHL
SCALE:	1:20	RELEASED FOR CONSTRUCTION BY:	R. SOROKOWSKI
NO. REVISIONS	DATE	DATE	DATE
00	ISSUED FOR TENDER	06/03/29	KS
		2006/03/09	

CH2MHILL
Frederickson Cooper
ARCHITECTS

EarthTech
A Yoo International Ltd. Company

DESIGNED BY: KS
CHECKED BY: NN
DRAWN BY: YFS
APPROVED BY: AHL
SCALE: 1:20
RELEASED FOR CONSTRUCTION BY: R. SOROKOWSKI

ENGINEER'S SEAL
ORIGINAL SIGNED BY J.W. SINCLAIR 2006/03/29
CONSULTANT DRAWING NO. WC-M0456

THE CITY OF WINNIPEG
WATER AND WASTE DEPARTMENT
ENGINEERING DIVISION

WATER TREATMENT PLANT
CHEMICAL FEED SYSTEMS
MECHANICAL AND ELECTRICAL

PROCESS MECHANICAL
CHEMICAL AREA
DETAILS

CITY FILE NUMBER
SHEET OF
CITY DRAWING NUMBER
1-0601C-A-M0456-001-000