

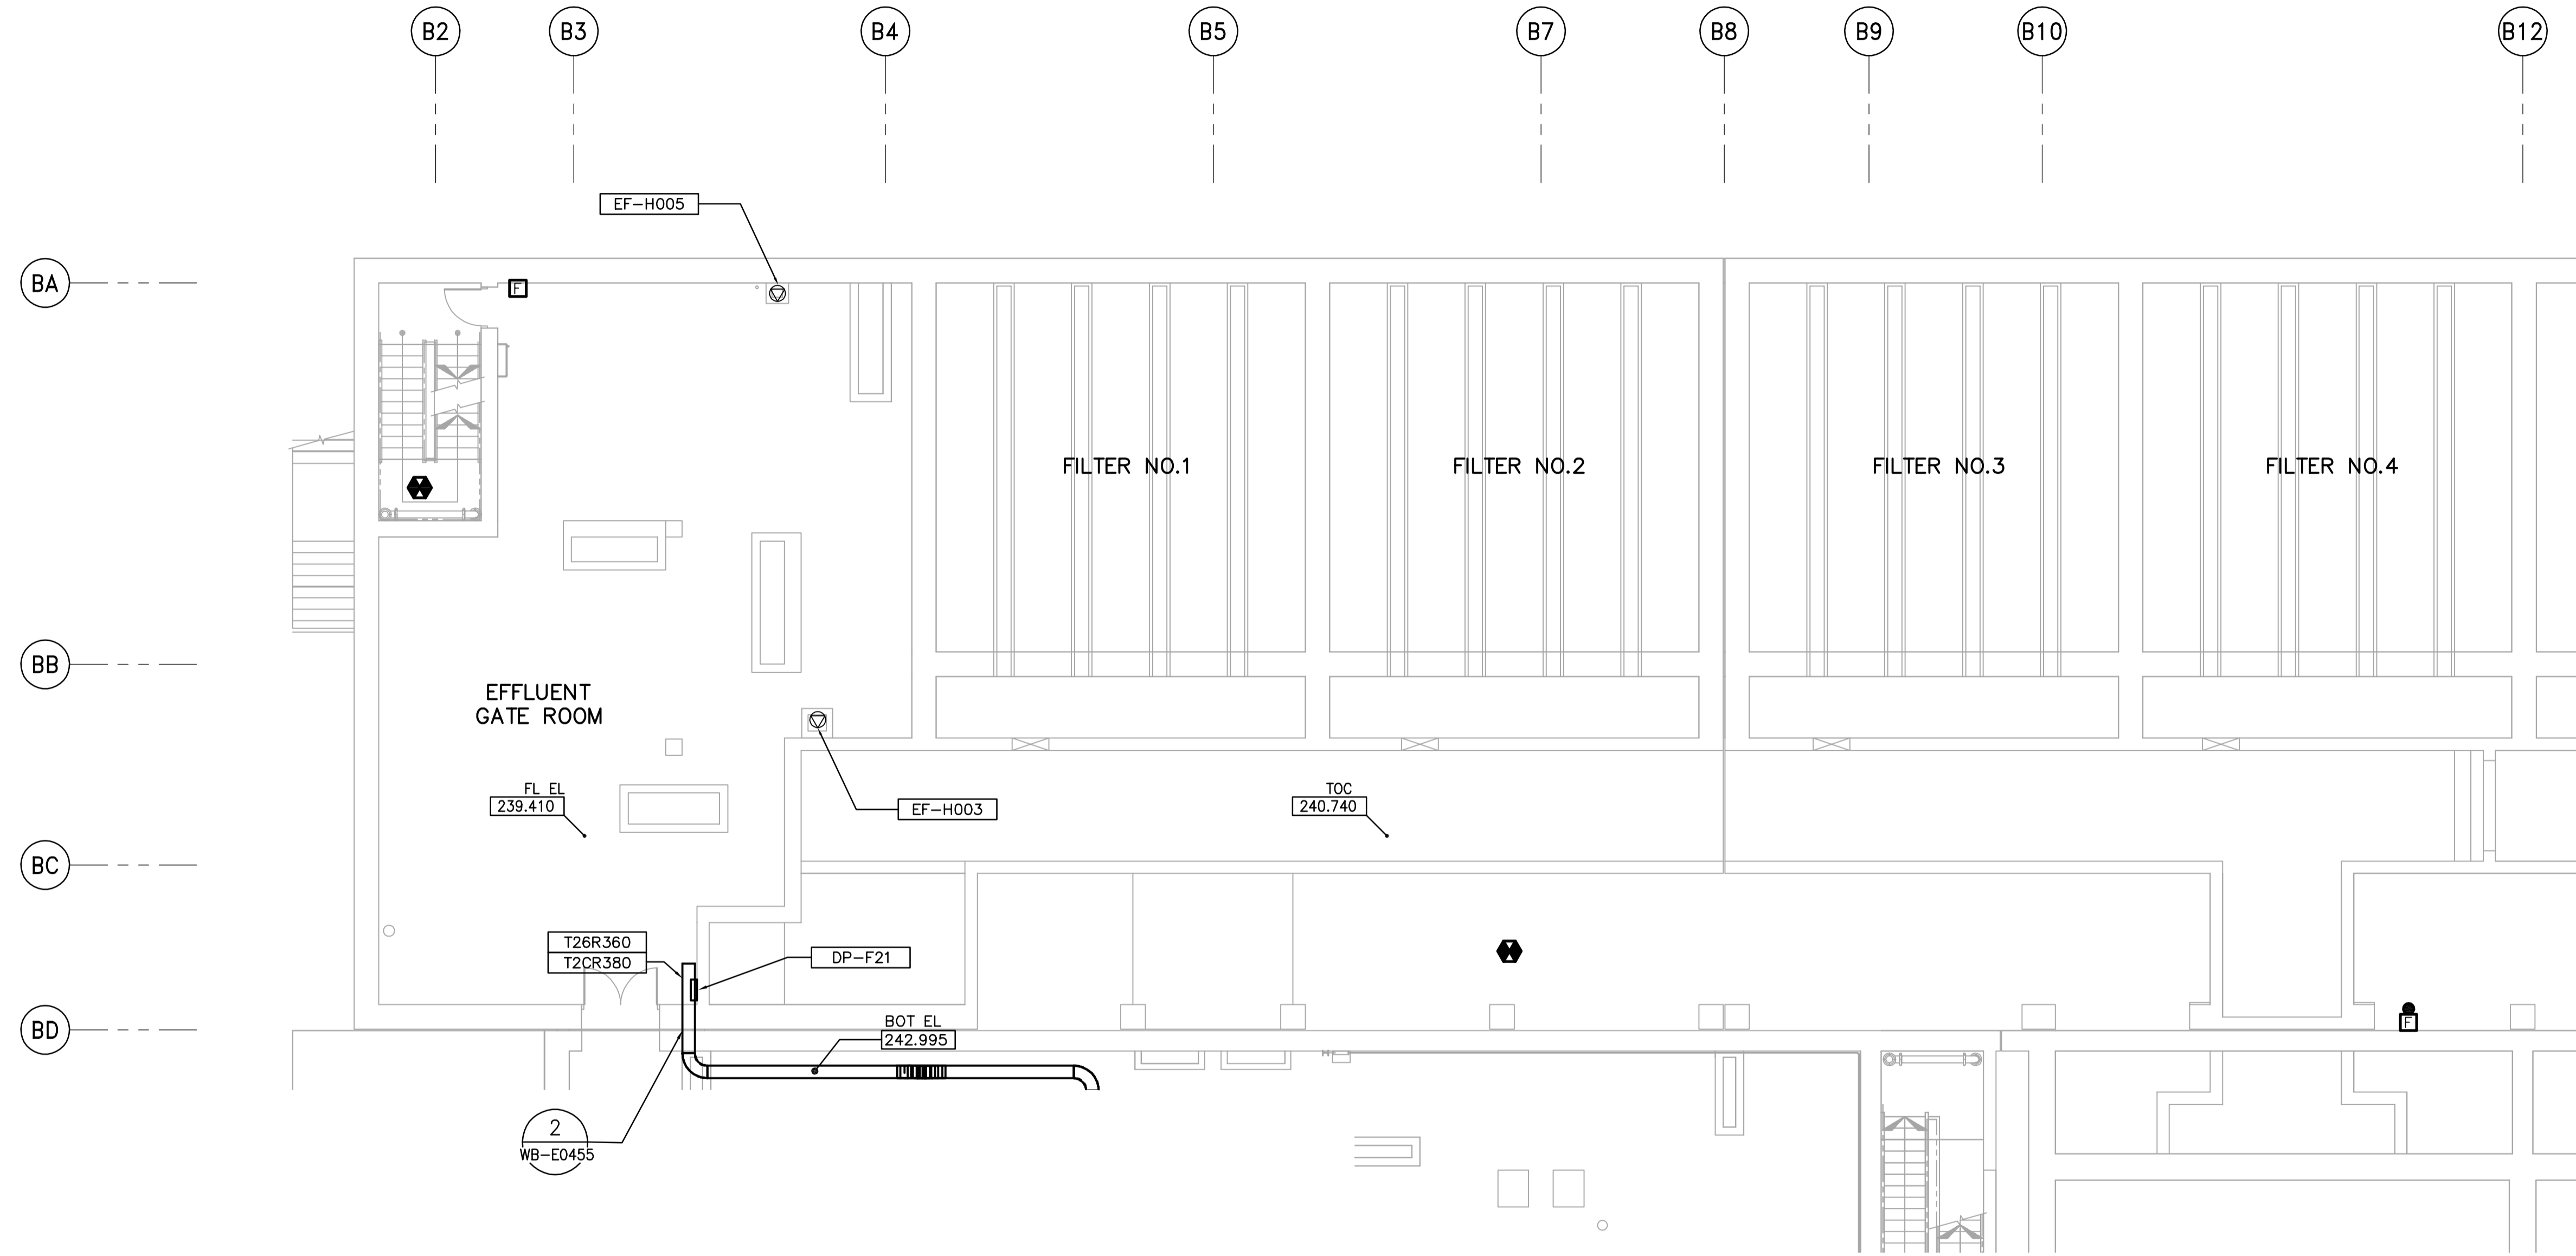


NOTES:
 1. PROVIDE STAIRWELL SMOKE DETECTORS AT EVERY THIRD FLOOR AND AT TOP.

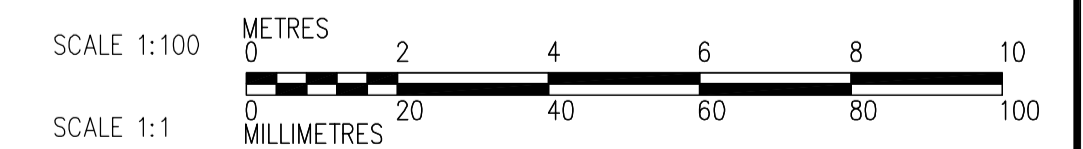

SECOND FLOOR FACILITY PLAN (AREA 1)
 1:100

CABLE TRAY TAGGING
 SEE DETAIL
 3
 WB-E0455

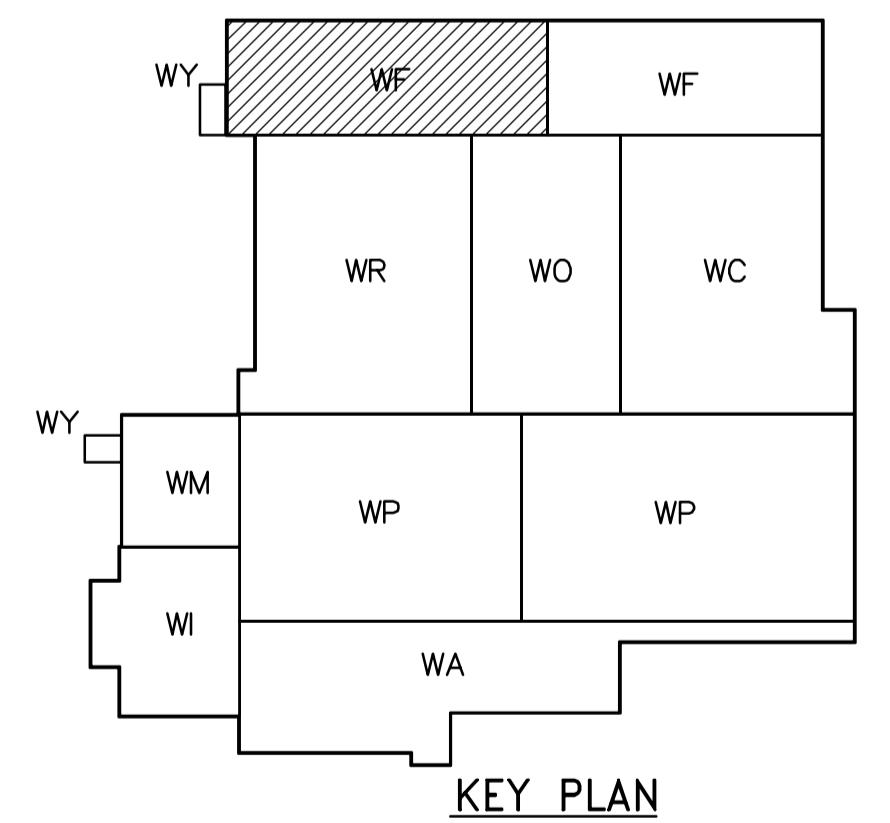

 Certificate of Authorization CH2M HILL Canada Ltd. No. 1441 Expiry: April 30, 2006	B.M. ELEV.	 Frederickson Cooper ARCHITECTS	 A Tyco International Ltd. Company	ENGINEER'S SEAL	 THE CITY OF WINNIPEG WATER AND WASTE DEPARTMENT ENGINEERING DIVISION	WATER TREATMENT PLANT FILTRATION MECHANICAL AND ELECTRICAL	CITY FILE NUMBER
	DESIGNED BY LL			CHECKED BY ND			ORIGINAL SIGNED BY L.D. LLEWELLYN
	DRAWN BY TL	APPROVED BY AHL	2006/03/29	CITY DRAWING NUMBER			
	SCALE: 1:100	RELEASED FOR CONSTRUCTION BY: R. SOROKOWSKI	CONSULTANT DRAWING NO. WF-E0121	1-0601F-A-E0121-001-000			
00 ISSUED FOR TENDER 06/03/29 LL	NO. REVISIONS DATE BY	DATE 2005/07/08	DATE 2006/03/29				