


A STAIRWELL NO.5 LIGHTING
 WF-E0105 1:50
 WF-E0125
 WF-E0135

NOTES:

- LUMINAIRES ARE FED FROM LP-F01.
- EMERGENCY LIGHTING EM-X-1, -2 ETC ARE FED FROM BATTERY PACK EM-X.

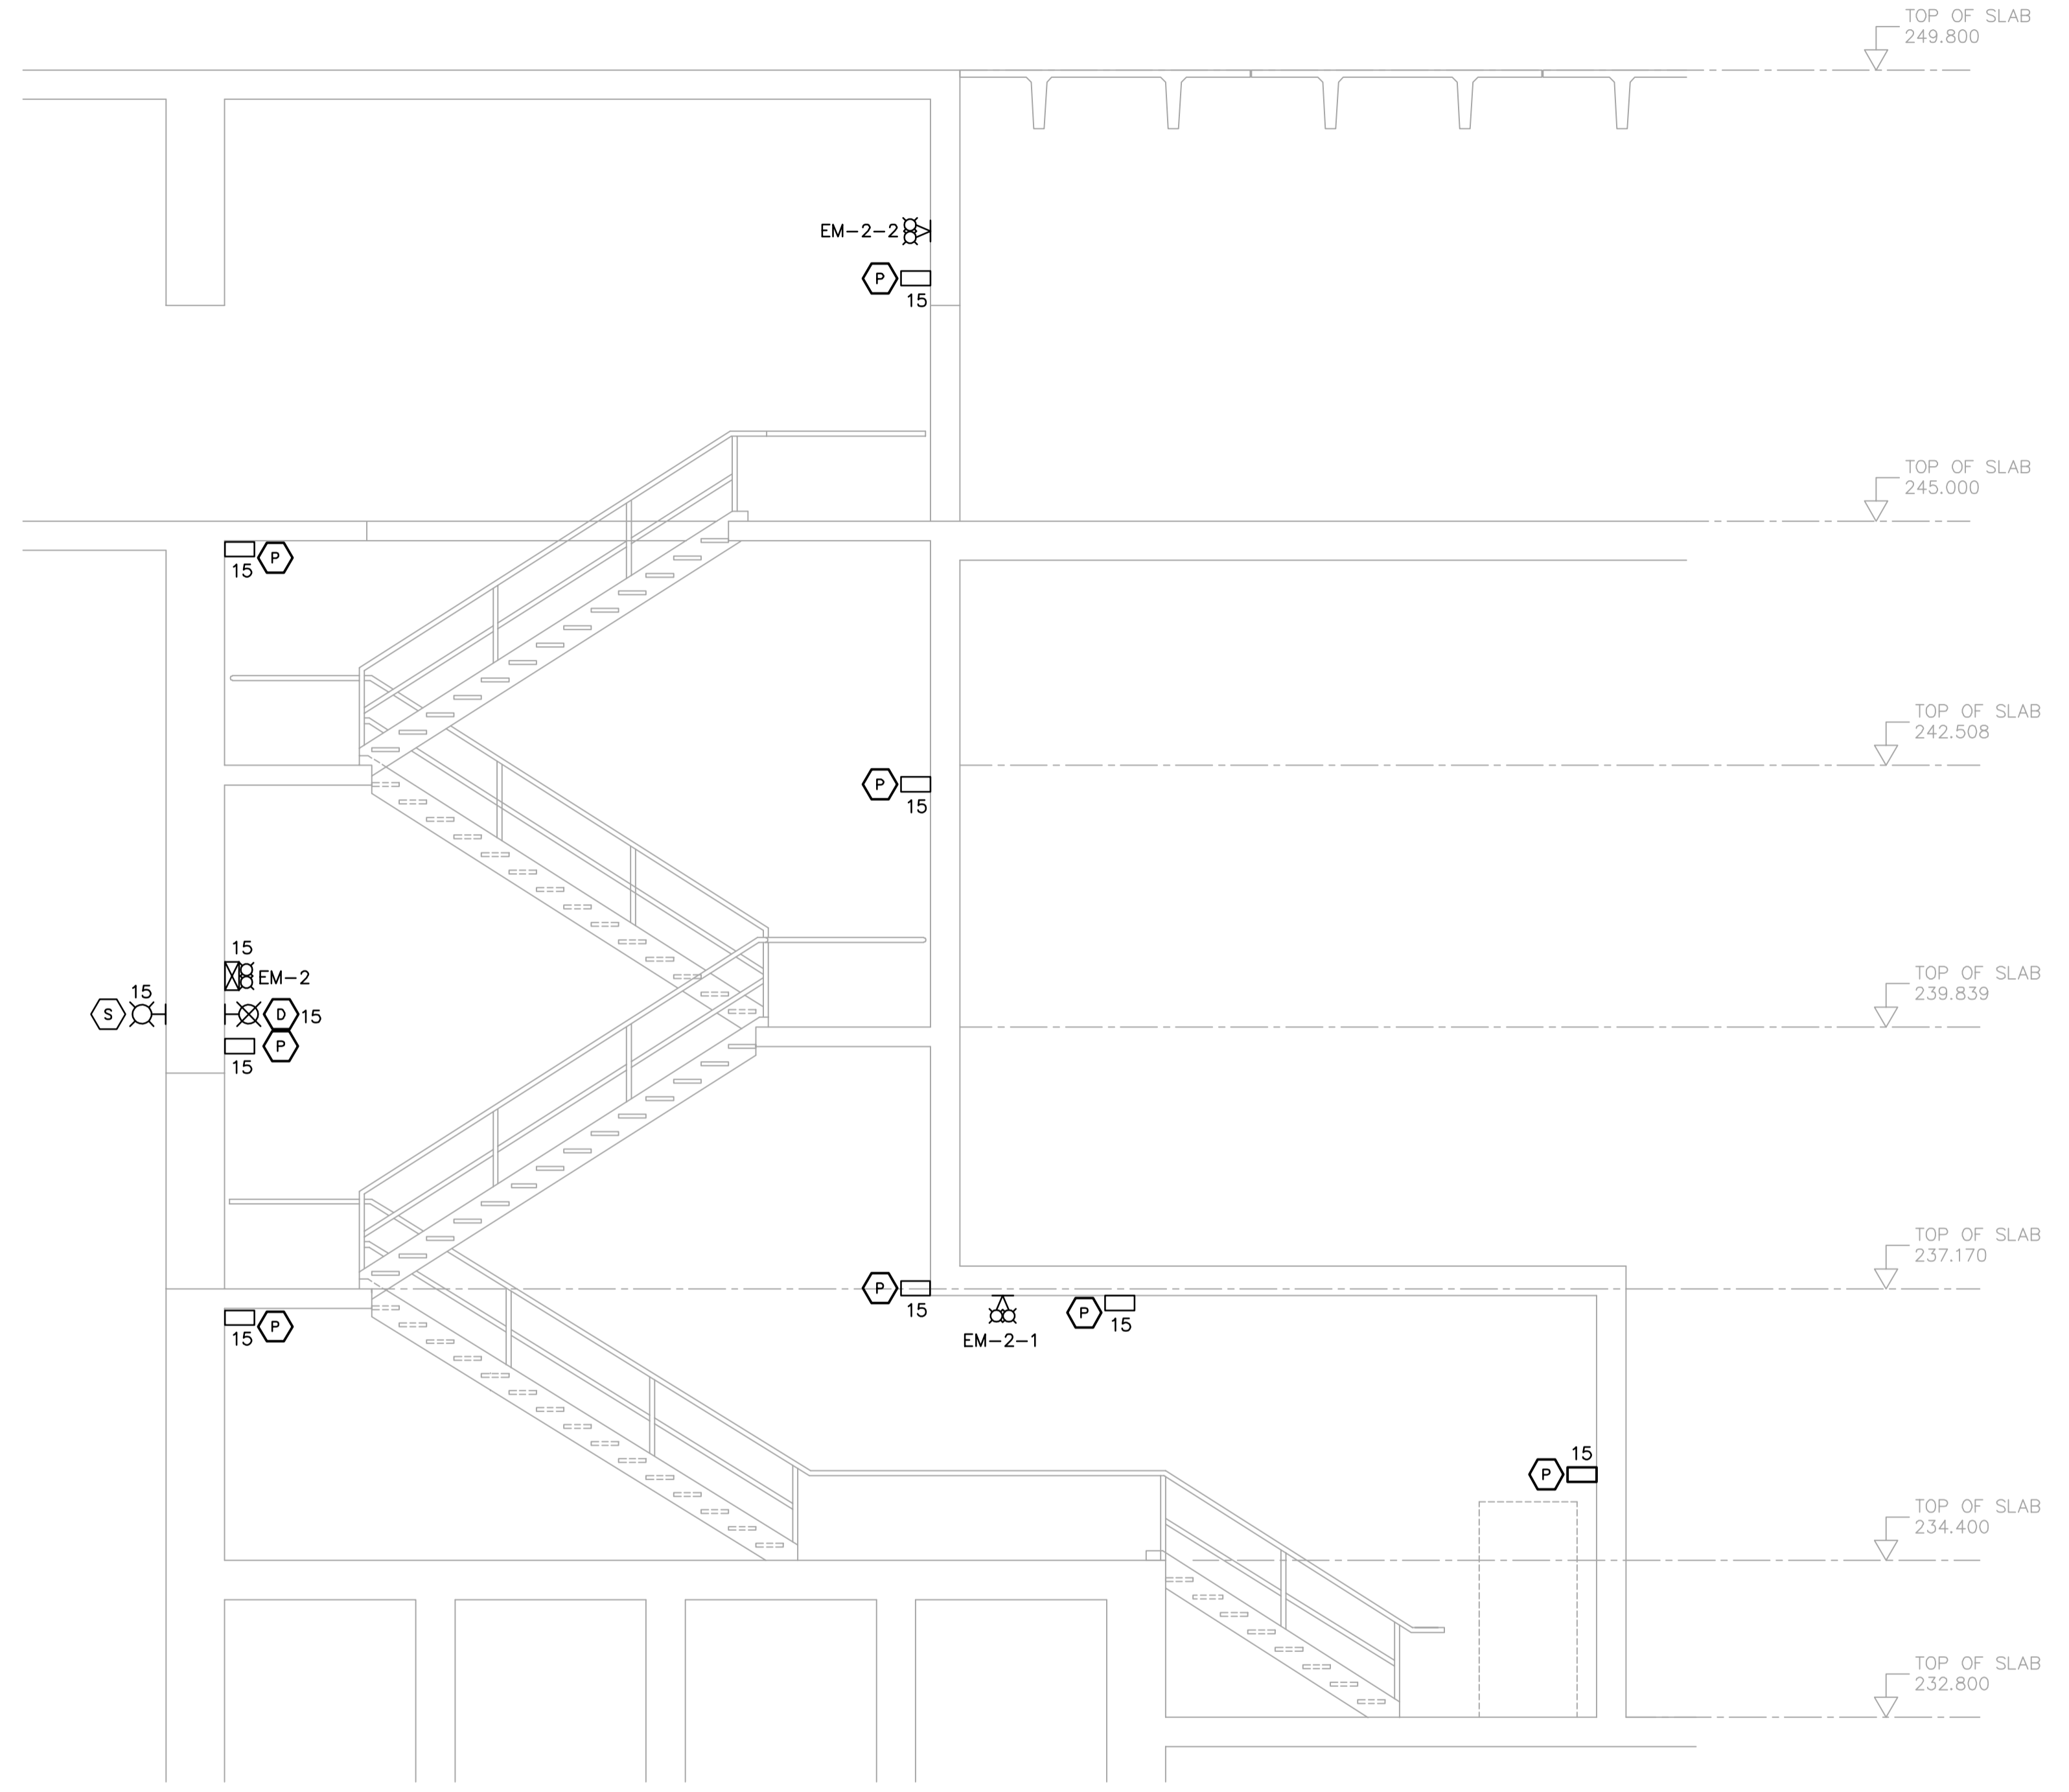

B STAIRWELL NO.6 LIGHTING
 WF-E0106 1:50
 WF-E0136

 APEGN Certificate of Authorization CH2M HILL Canada Ltd. No. 1441 Expiry: April 30, 2006	B.M. ELEV.	 Frederickson Cooper ARCHITECTS	 A Terra International Ltd. Company	ENGINEER'S SEAL	 THE CITY OF WINNIPEG WATER AND WASTE DEPARTMENT ENGINEERING DIVISION
				DESIGNED BY: JT CHECKED BY: ND DRAWN BY: KJ APPROVED BY: AHL SCALE: 1:50 RELEASED FOR CONSTRUCTION BY: R. SOROKOWSKI	
00 ISSUED FOR TENDER 06/03/29 LL NO. REVISIONS DATE BY	DATE 2005/08/03 DATE 2006/03/29	P:\EARTHTECH\321352WINNIPEGWTP\NDM\DESIGN\ACAD\DN_WF-E0201_CH2M.DWG			