



THIRD FLOOR PLAN  
1:100

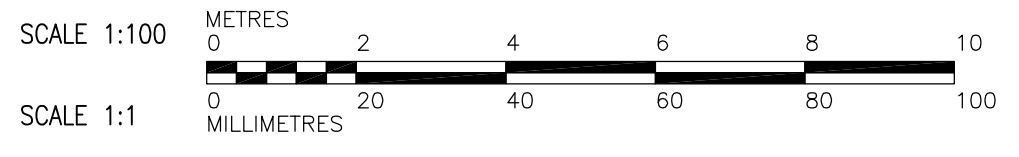

- NOTES:
1. VALVES FV-1000A & FV-1000B AND ASSOCIATED ACTUATORS ARE SUPPLIED BY OTHERS. INSTALLATION OF VALVES BY OTHERS. INSTALLATION OF ACTUATORS SHALL BE COVERED UNDER THIS CONTRACT.
  2. SLUICE GATE SLG-1000C AND ACTUATOR ARE SUPPLIED BY OTHERS. SLUICE GATE WALL THIMBLE SUPPLIED AND INSTALLED BY OTHERS.
  3. EMBEDDED SPOOL PIECES BY OTHERS.
  4. PUMPS, MOTORS AND VARIABLE SPEED DRIVES SUPPLIED BY OTHERS.

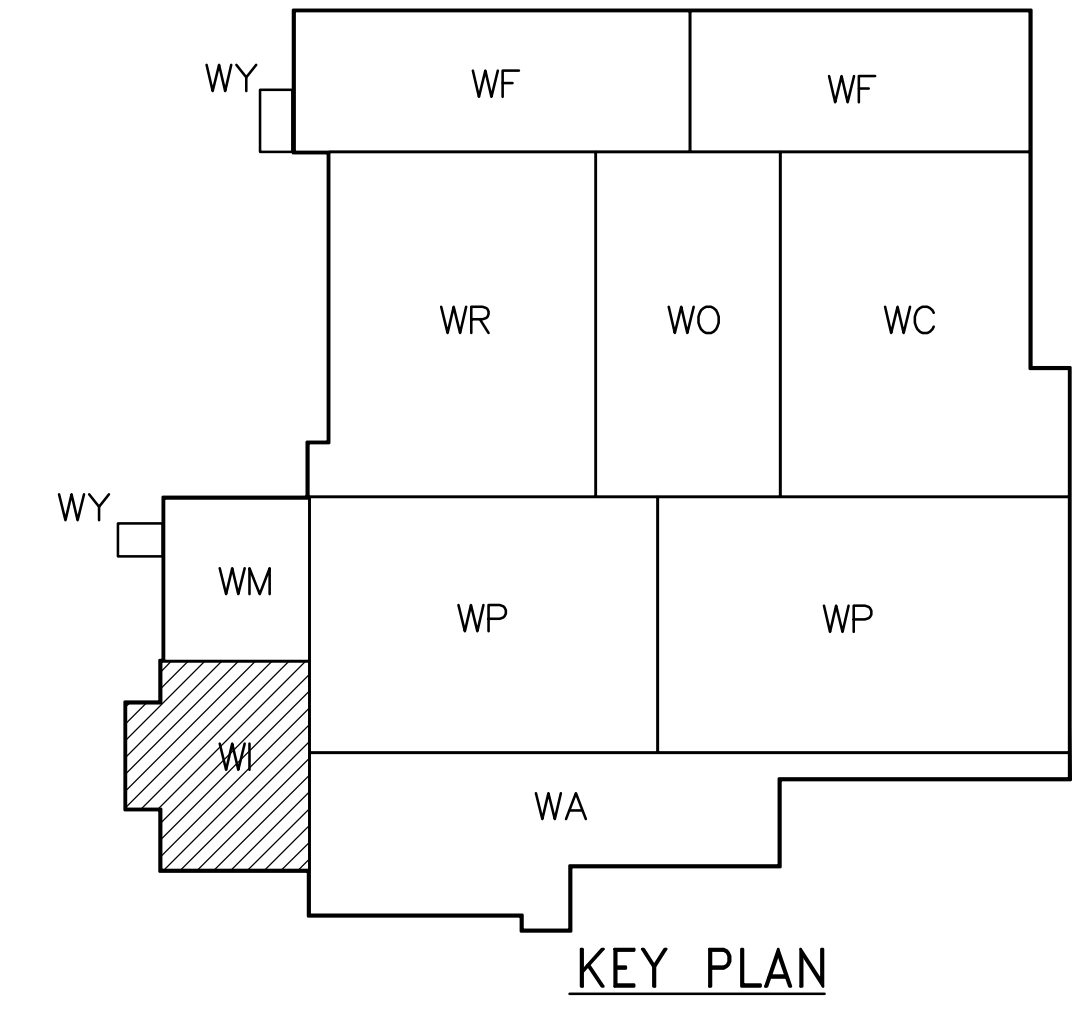

B.M. ELEV.	
DESIGNED BY	SBW
CHECKED BY	SBW
DRAWN BY	JBC
APPROVED BY	AHL
SCALE:	1:100
RELEASED FOR CONSTRUCTION BY:	R. SOROKOWSKI
DATE	2006/03/29
ISSUED FOR TENDER	06/03/29 JBC
NO. REVISIONS	DATE BY
00	
	2005/08/19

ENGINEER'S SEAL

ORIGINAL SIGNED BY  
S.B. WILLIAMSON

2006/03/29

CONSULTANT DRAWING NO.  
WI-M0131

**THE CITY OF WINNIPEG**  
WATER AND WASTE DEPARTMENT  
ENGINEERING DIVISION

WATER TREATMENT PLANT  
INLET WORKS AND RAW WATER PUMPING  
MECHANICAL AND ELECTRICAL

CITY FILE NUMBER

SHEET OF

CITY DRAWING NUMBER  
1-06011-A-M0131-001-000

PROCESS MECHANICAL  
RAW WATER PUMP STATION AREA  
THIRD FLOOR PLAN