



**A SECTION**  
WM-H0113 1:50

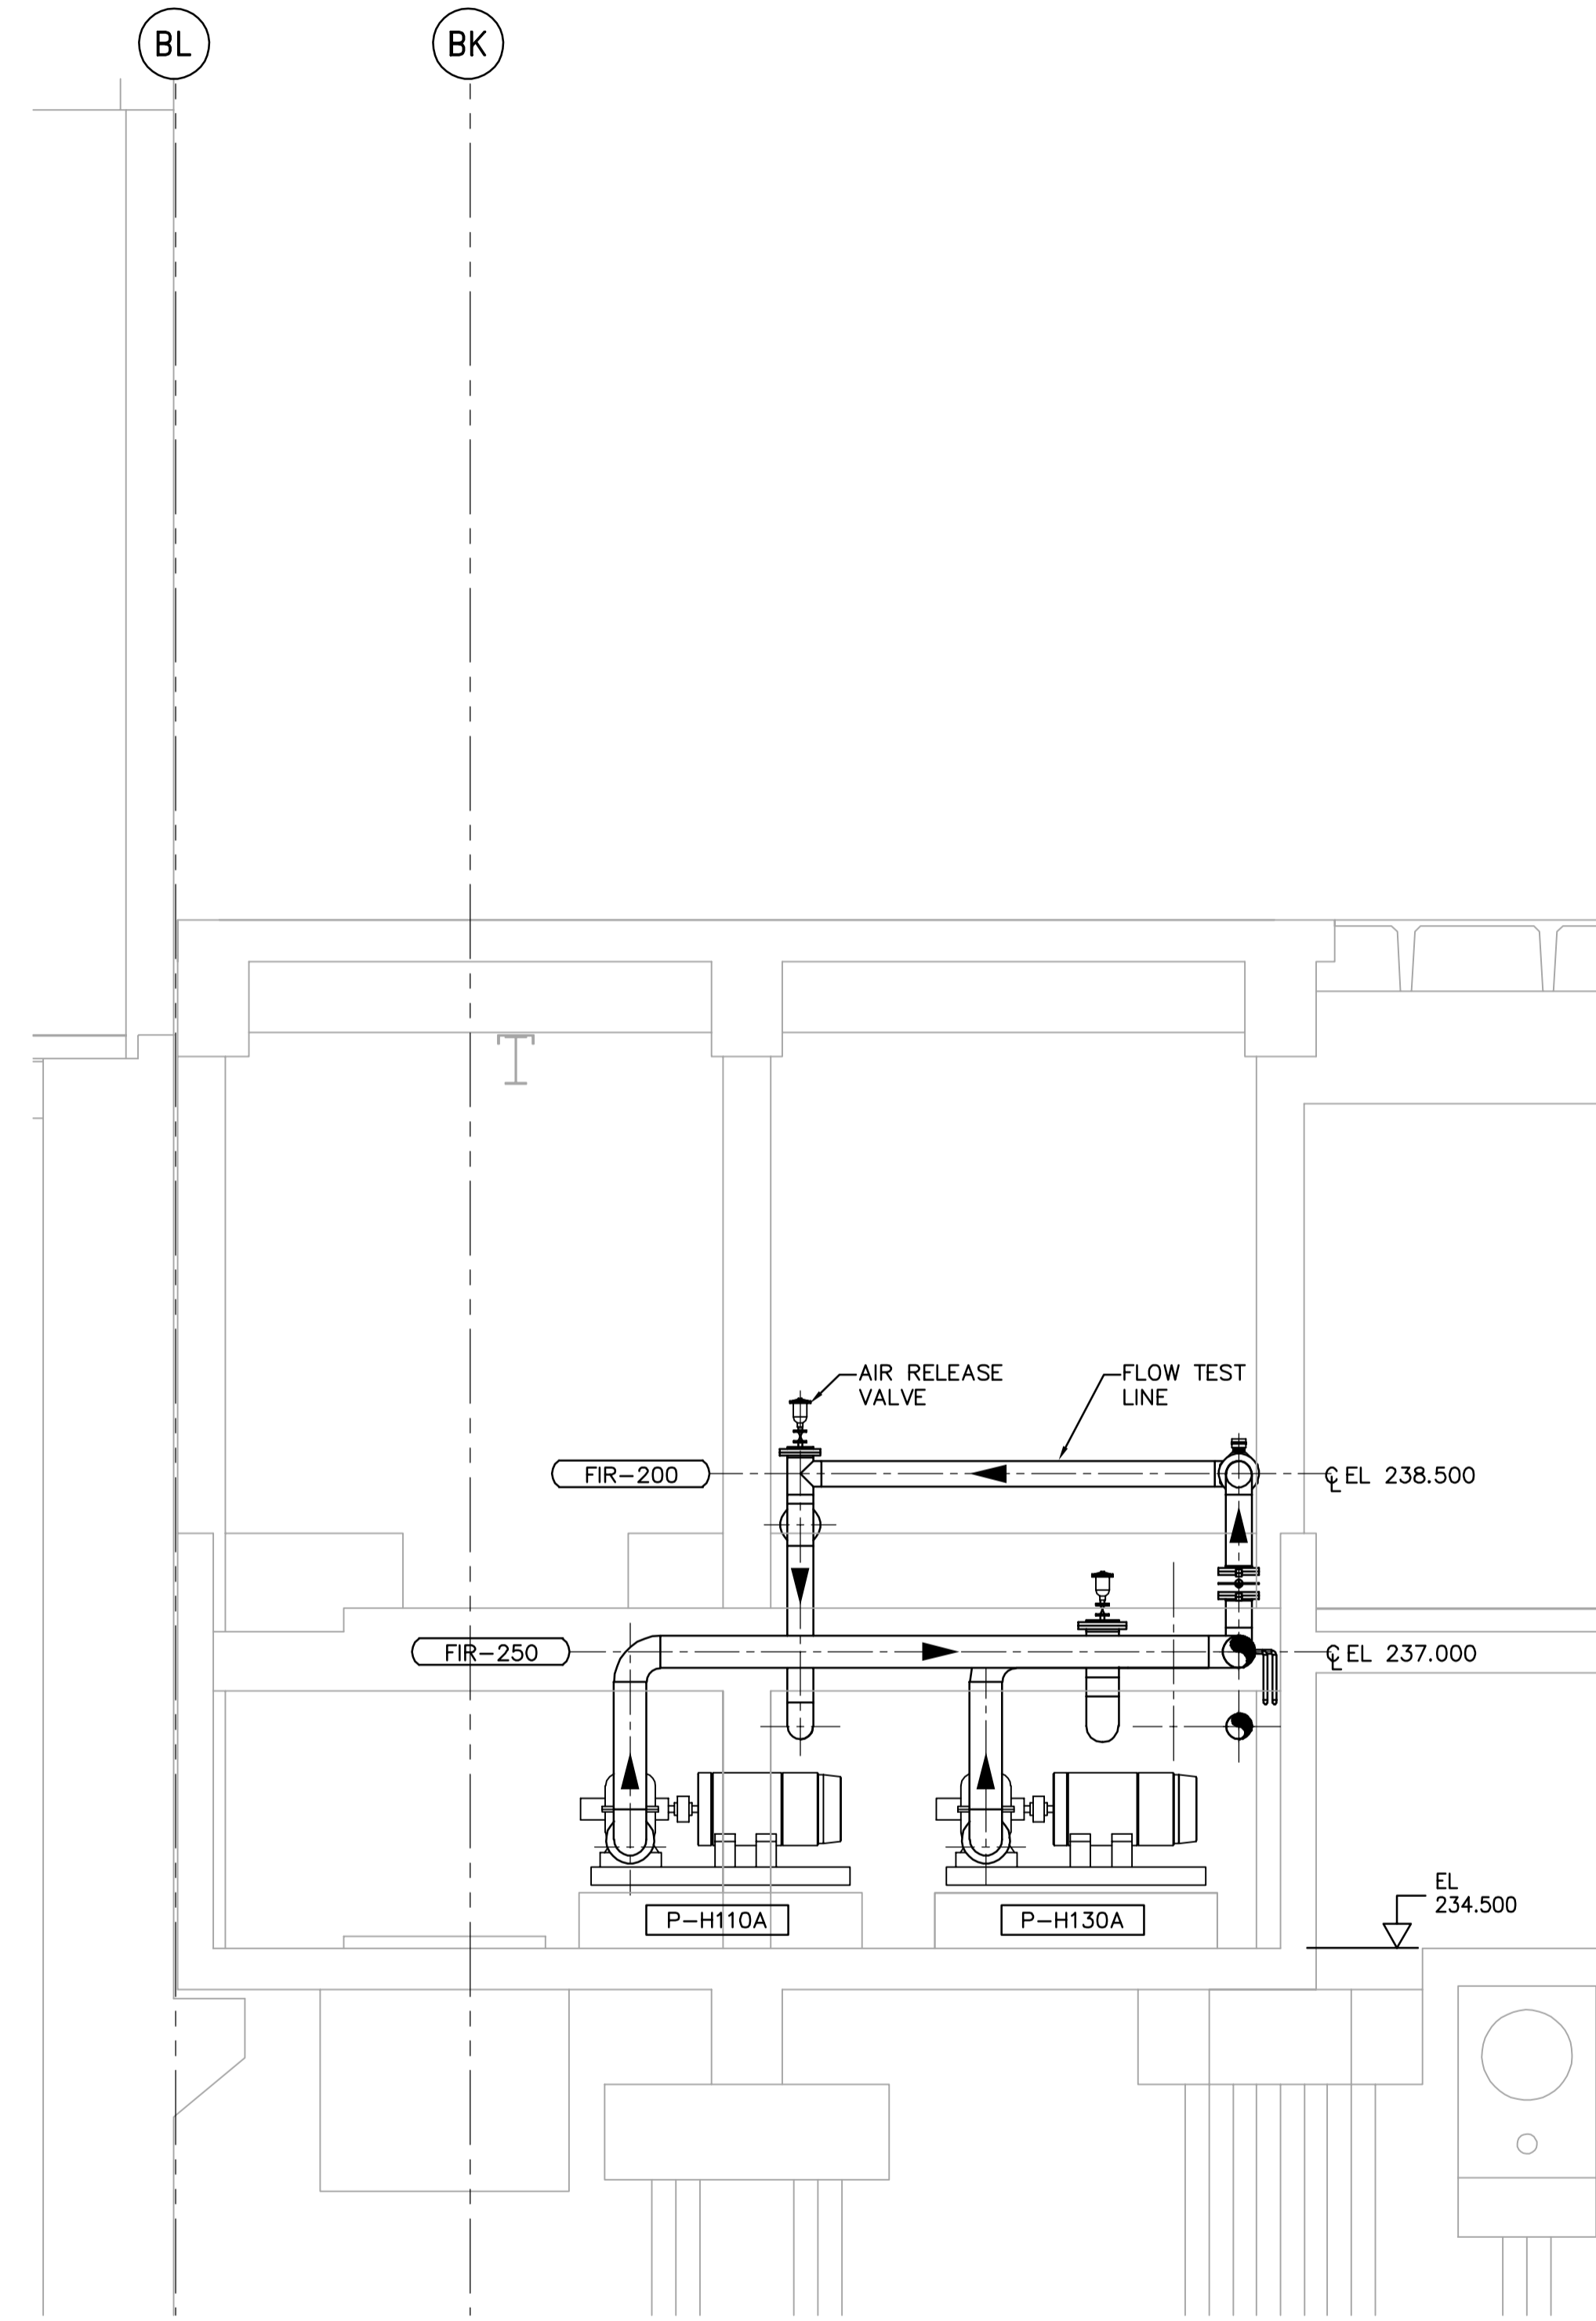

**B SECTION**  
WM-H0113 1:50

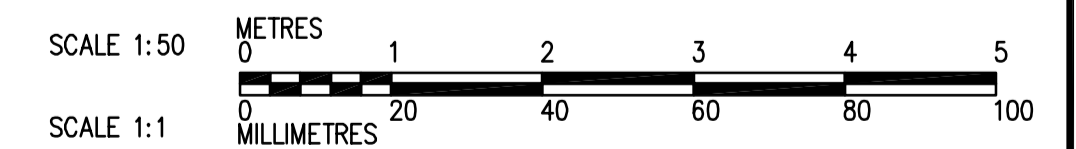

**APECA**  
Certificate of Authorization  
CH2M HILL Canada Ltd.  
No. 1441 Expiry: April 30, 2006

B.M. ELEV.	NO.	REVISIONS	DATE	BY
	00	ISSUED FOR TENDER	06/03/29	DKC

<b>CH2MHILL</b> Frederickson Cooper ARCHITECTS		<b>EarthTech</b> A Geo International Ltd. Company	
DESIGNED BY	DKC	CHECKED BY	SW
DRAWN BY	JMcP	APPROVED BY	AHL
SCALE:	1:50	RELEASED FOR CONSTRUCTION BY:	R. SOROKOWSKI
DATE	2006/01/06	DATE	2006/03/29

ENGINEER'S SEAL  
ORIGINAL SIGNED BY  
D.K. CUDDINGTON  
2006/03/29  
CONSULTANT DRAWING NO.  
WM-H0261

**THE CITY OF WINNIPEG**  
WATER AND WASTE DEPARTMENT  
ENGINEERING DIVISION

WATER TREATMENT PLANT  
GENERAL PLANT SERVICES/MISCELLANEOUS  
MECHANICAL AND ELECTRICAL

FIRE PROTECTION  
FIRE PUMP ROOM  
SECTIONS

CITY FILE NUMBER  
SHEET OF  
CITY DRAWING NUMBER  
1-0601M-A-H0261-001-000