


SUPPLY CONTRACTOR PACKAGE

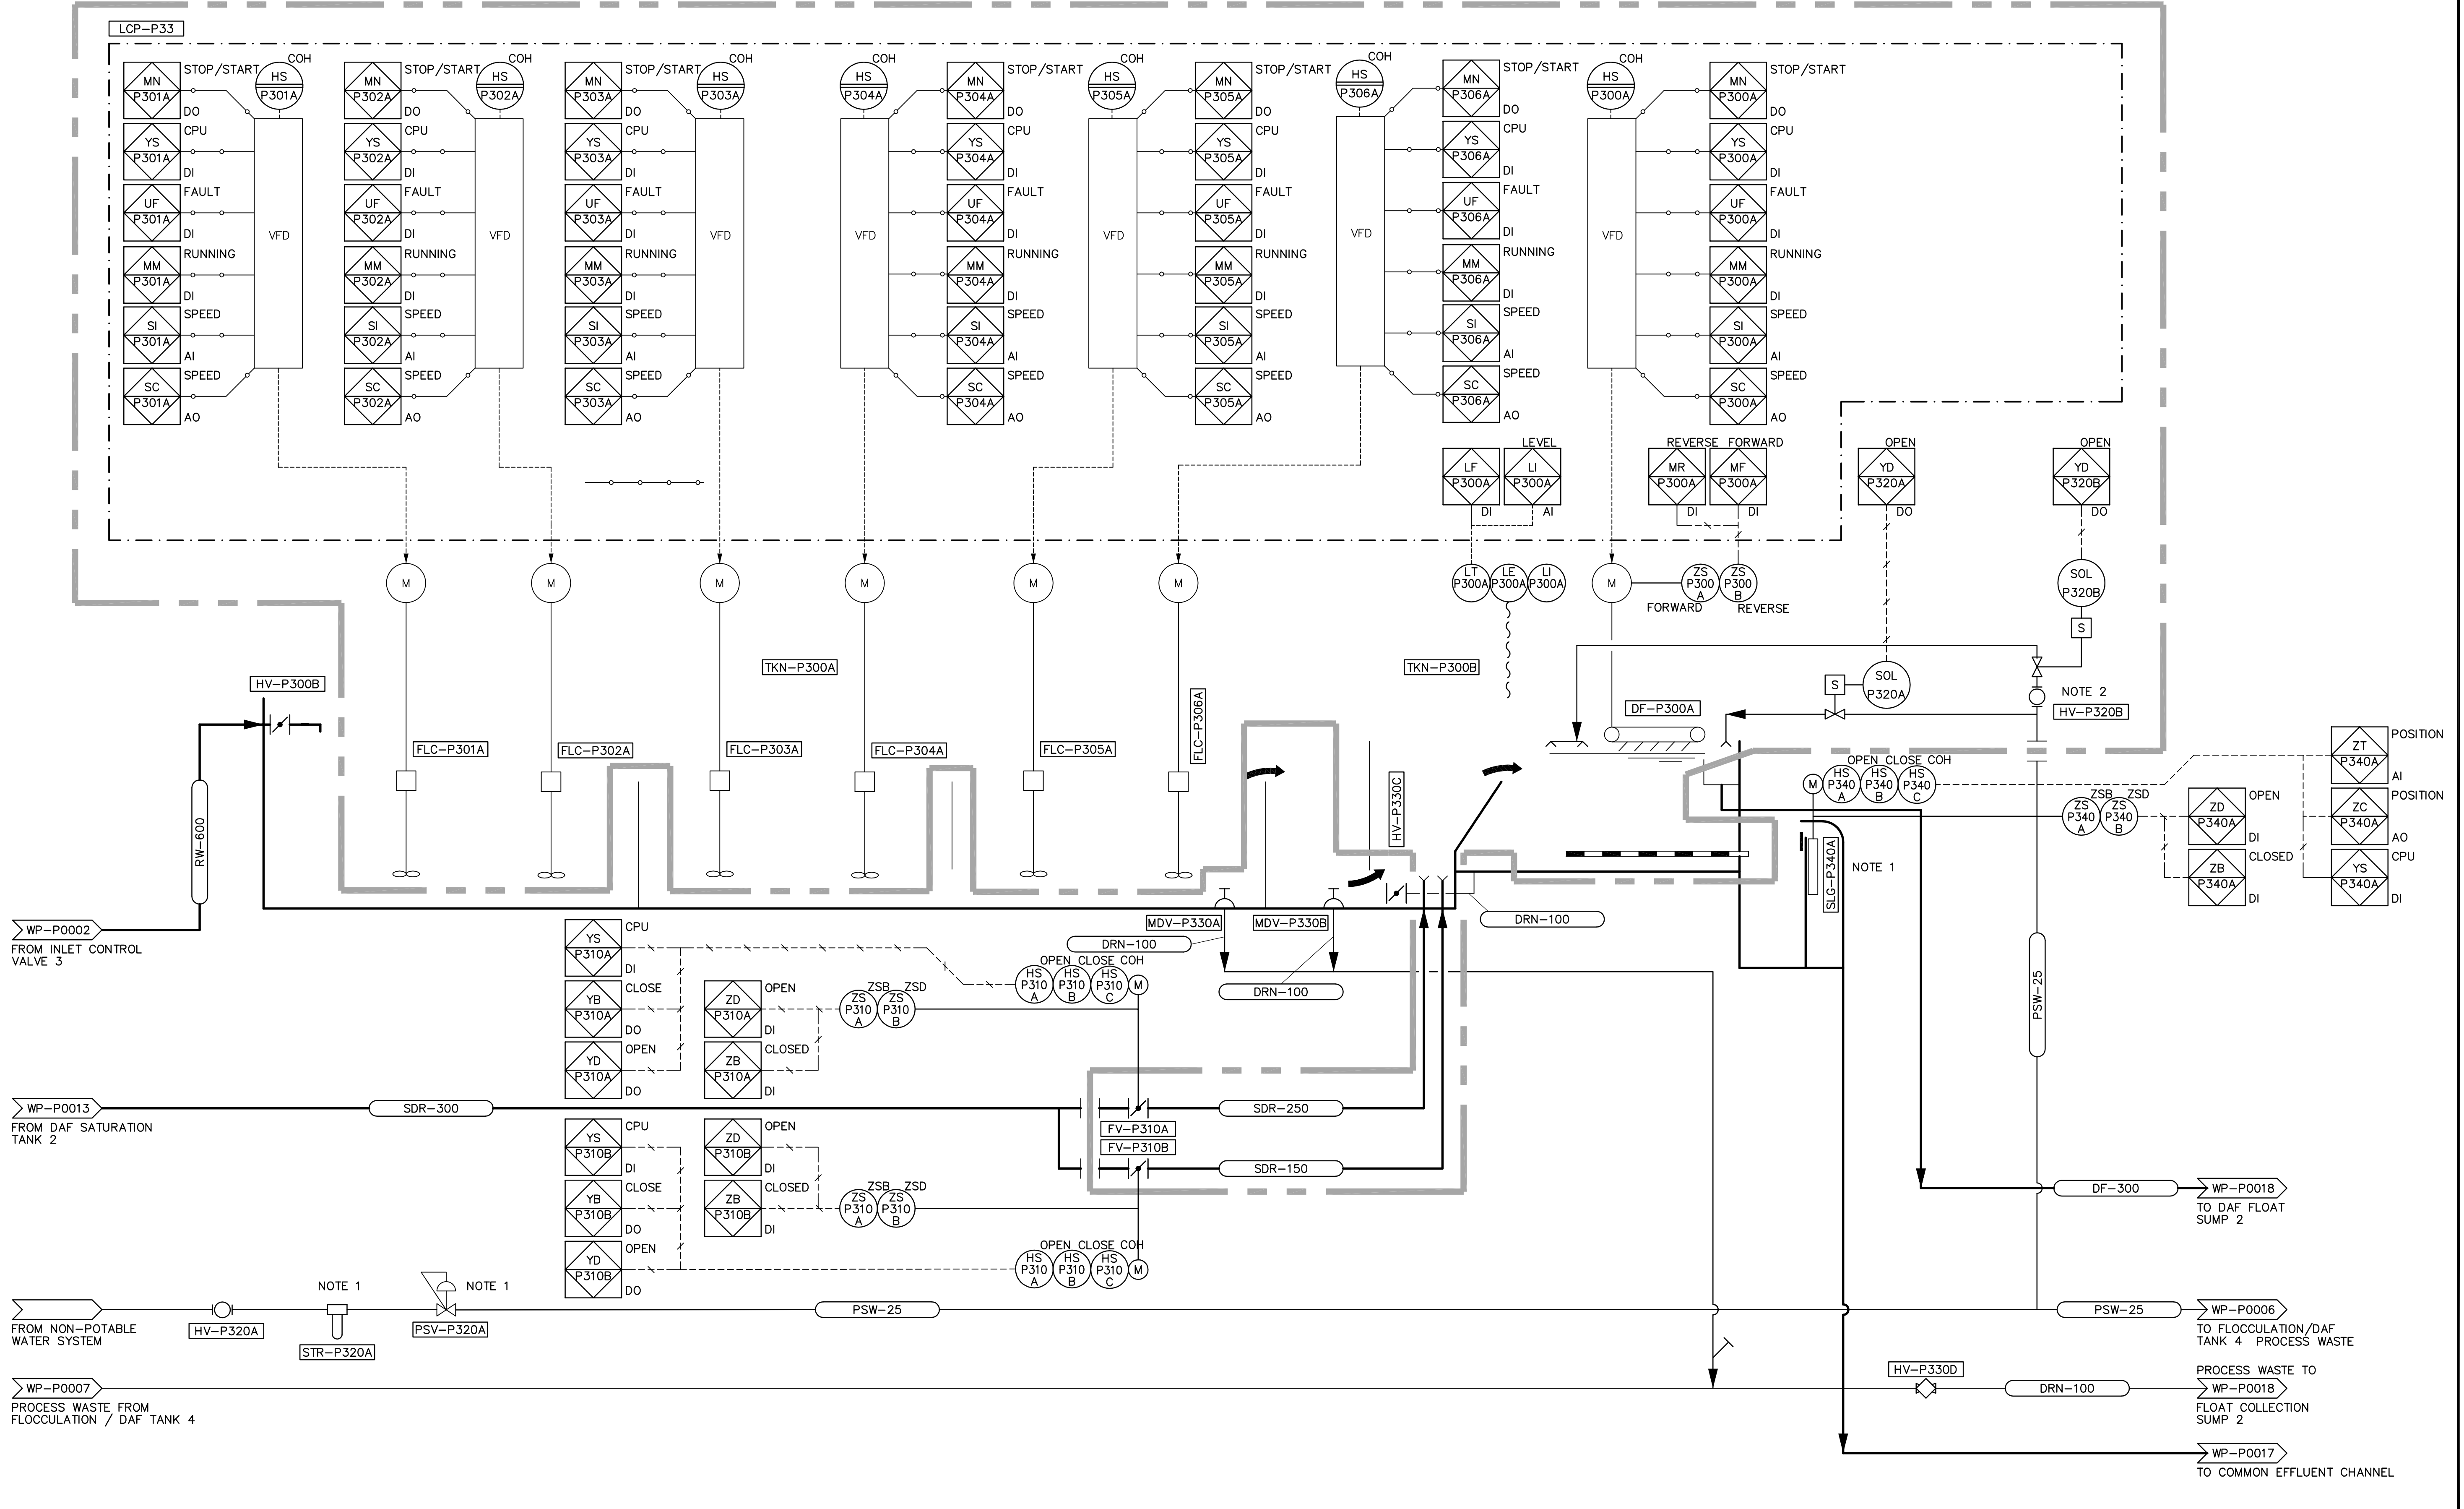

- NOTES:
- GATE, STRAINER, PRESSURE REGULATOR ARE PART OF VENDOR PACKAGE.
  - BALL VALVE NOT PART OF LEOPOLD'S SCOPE OF SUPPLY.



B.M. ELEV.					
DESIGNED BY	KAS	CHECKED BY	SMB		
DRAWN BY	LAE	APPROVED BY	AHL		
SCALE:	NONE	RELEASED FOR CONSTRUCTION BY:	R. SOROKOWSKI		
00 ISSUED FOR TENDER	06/03/29	GLG			
NO. REVISIONS	DATE	BY	DATE	2005/02/16	

**CH2MHILL**  
Frederickson Cooper  
ARCHITECTS

**EarthTech**  
A Tyco International Ltd. Company

ENGINEER'S SEAL  
ORIGINAL SIGNED BY  
S.M. BREESE  
2006/03/29  
CONSULTANT DRAWING NO.  
WP-P0006

**THE CITY OF WINNIPEG**  
WATER AND WASTE DEPARTMENT  
ENGINEERING DIVISION

WATER TREATMENT PLANT  
FLOCCULATION AND DAF  
MECHANICAL AND ELECTRICAL

PROCESS  
FLOCCULATION/DAF TANK 3  
PROCESS AND INSTRUMENTATION DIAGRAM

CITY FILE NUMBER  
SHEET OF  
CITY DRAWING NUMBER  
1-0601P-G-P0006-001-000