



PLAN AT ELEVATION 239.410  
WR-M0121 1:50

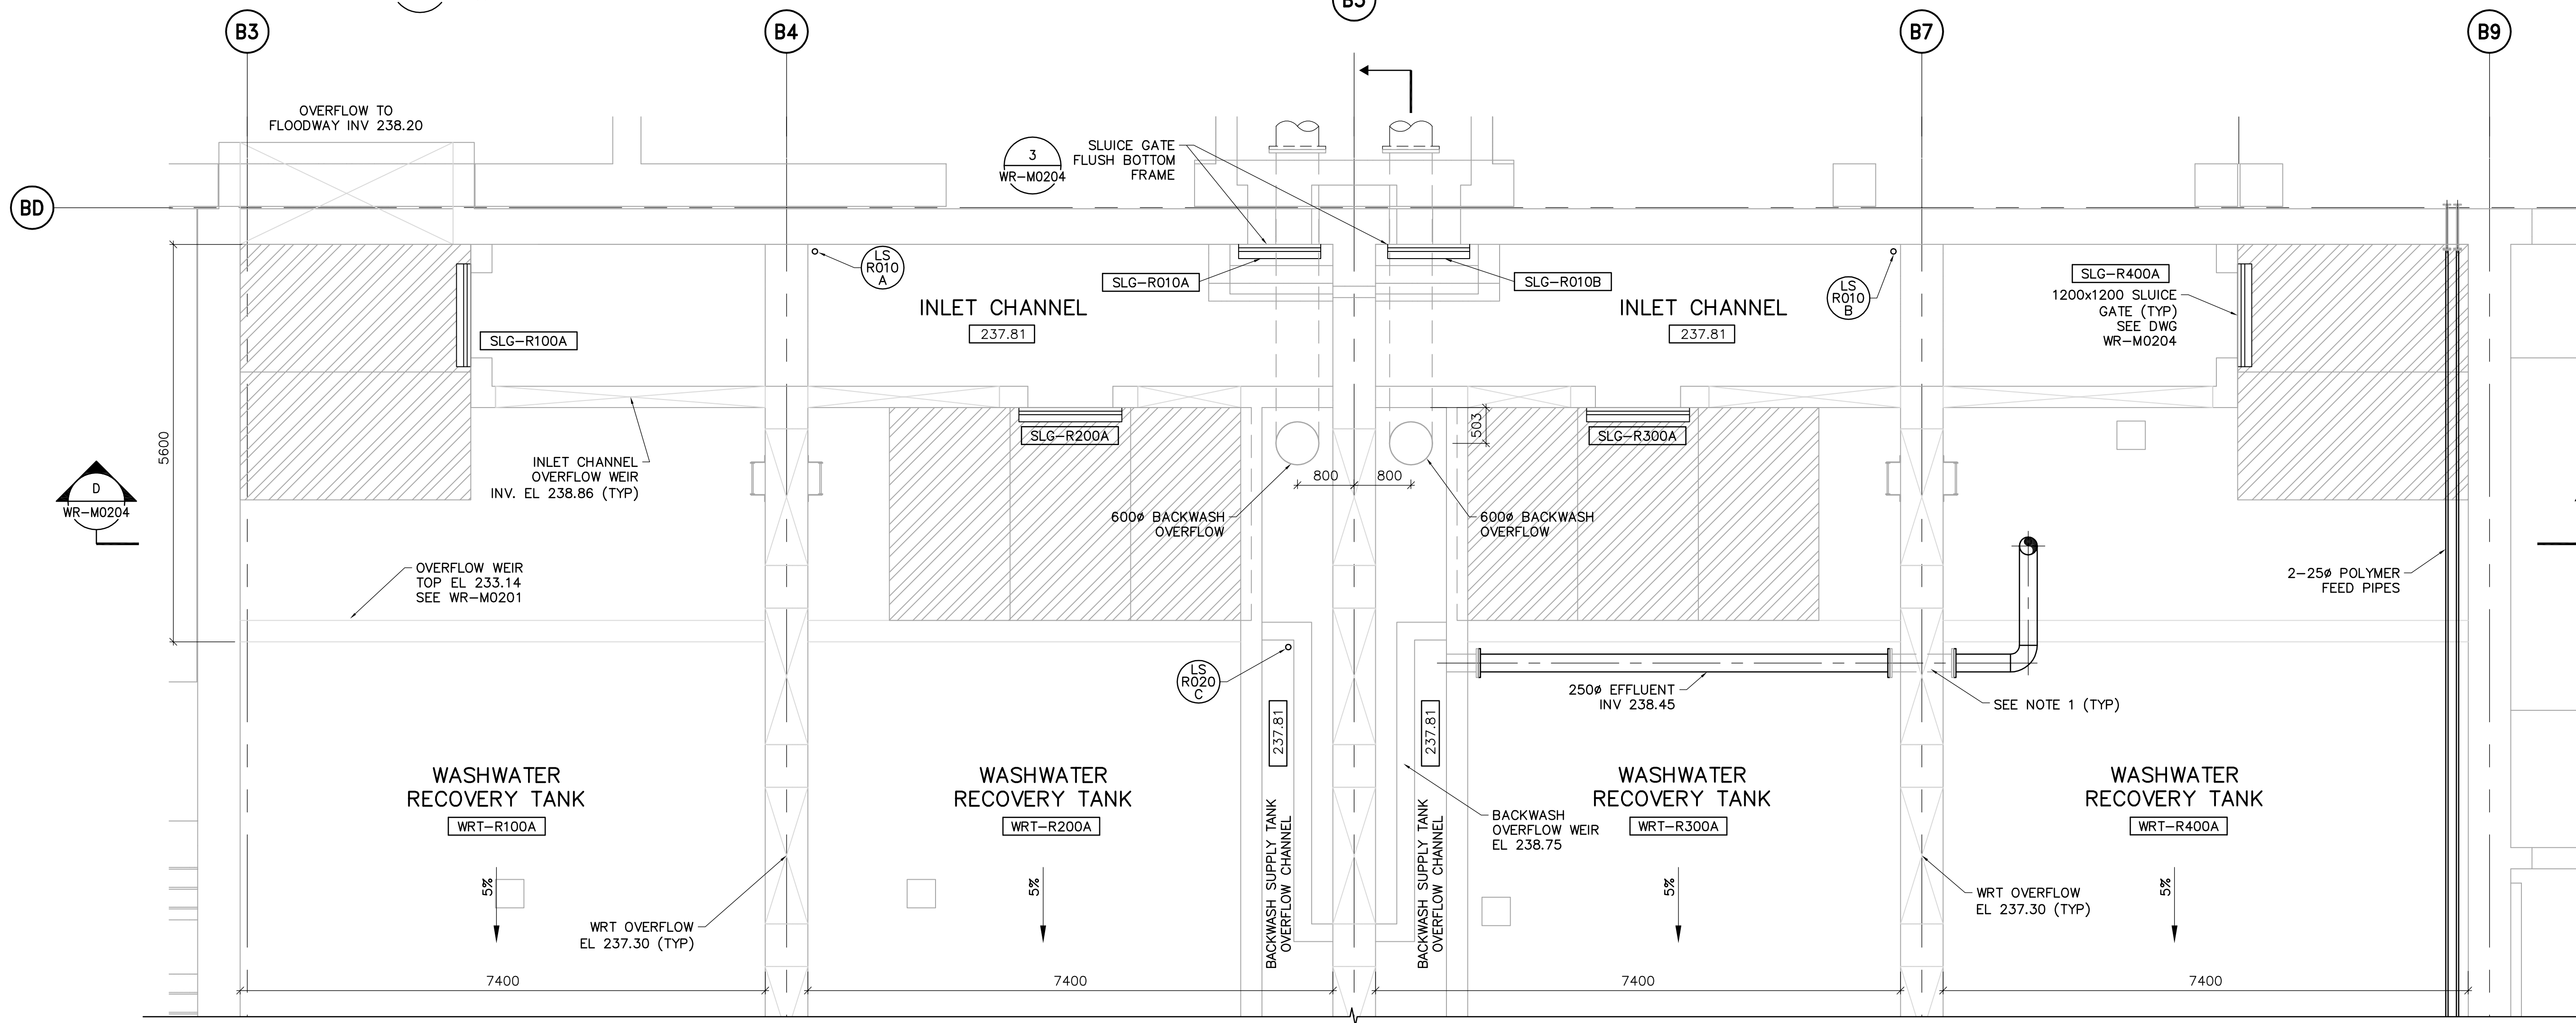

PLAN AT ELEVATION 239.000  
WR-M0111 1:50

FOR CONTINUATION  
SEE DWG WR-M0113

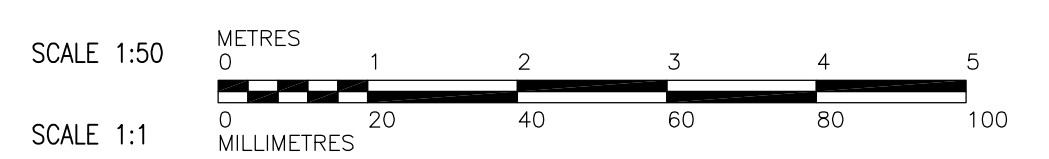

NOTES:  
1. FOR ADDITIONAL INFORMATION ON PIPE EMBEDS REFER TO SERIES WR-M9000 DRAWINGS.  
2. ALL SLUICE GATES TO BE SUPPLIED UNDER BID OPPORTUNITY No. 561-2005 AND INSTALLED UNDER THIS CONTRACT.

 Certificate of Authorization Earth Tech Canada Inc. No. 730 Expiry: April 30, 2006	B.M. ELEV.	 Frederickson Cooper ARCHITECTS	 A Type International Ltd. Company	ENGINEER'S SEAL	 THE CITY OF WINNIPEG WATER AND WASTE DEPARTMENT ENGINEERING DIVISION	WATER TREATMENT PLANT RESIDUALS HANDLING MECHANICAL AND ELECTRICAL	CITY FILE NUMBER
	DESIGNED BY: SM			CHECKED BY: SRB			ORIGINAL SIGNED BY: S.R. BILEVICIUS
	DRAWN BY: JBC	APPROVED BY: AHL	2006/03/29	CITY DRAWING NUMBER			
	SCALE: 1:50	RELEASED FOR CONSTRUCTION BY: R. SOROKOWSKI	CONSULTANT DRAWING NO. WR-M0112	1-0601R-A-M0112-001-000			
00 ISSUED FOR TENDER	06/03/29 JBC	DATE: 2005/09/29	DATE: 2006/03/29				