


STERLING LYON PARKWAY (EAST) NORTH CONTROL LINE		
PC=2+056.014	N 10200.4036	E 9563.7348
POC=2+492.202	N 10223.8361	E 9998.7363
PT=2+776.446	N 10279.7883	E 10277.2615
PS=2+961.813	N 10326.5883	E 10456.6234
SC=3+013.888	N 10339.0118	E 10507.1906
CS=3+103.863	N 10351.3804	E 10596.2280
PT=3+155.938	N 10353.2103	E 10648.2667
TS=3+525.925	N 10360.9157	E 11018.1731
SC=3+587.336	N 10363.7009	E 11079.5066
CS=3+834.725	N 10456.6552	E 11304.8627
ST=3+896.136	N 10497.9204	E 11350.3241
POT=4+208.036	N 10713.1670	E 11576.0654

(STERLING LYON PARKWAY WEST - BY OTHERS)

STERLING LYON PARKWAY (EAST) SOUTH CONTROL LINE		
PC=2+056.342	N 10188.4014	E 9563.3313
POC=2+492.494	N 10211.6561	E 9998.3127
PT=2+780.239	N 10268.1771	E 10280.2911
TS=2+965.865	N 10315.0424	E 10459.9037
SC=3+017.423	N 10327.3352	E 10509.9696
CS=3+105.103	N 10339.3884	E 10596.7369
ST=3+156.660	N 10341.2075	E 10648.2577
TS=3+526.467	N 10348.9092	E 11017.9842
SC=3+588.756	N 10351.7127	E 11080.1956
CS=3+844.156	N 10447.6674	E 11312.8259
ST=3+906.445	N 10489.5385	E 11358.9227
POT=4+217.911	N 10704.4759	E 11584.3397

(STERLING LYON PARKWAY WEST - BY OTHERS)

NOTE:
ALL STATIONS NORTH OF R.O.W. CENTRELINE, BASED ON NORTH CONTROL LINE.
ALL STATIONS SOUTH OF R.O.W. CENTRELINE, BASED ON SOUTH CONTROL LINE.

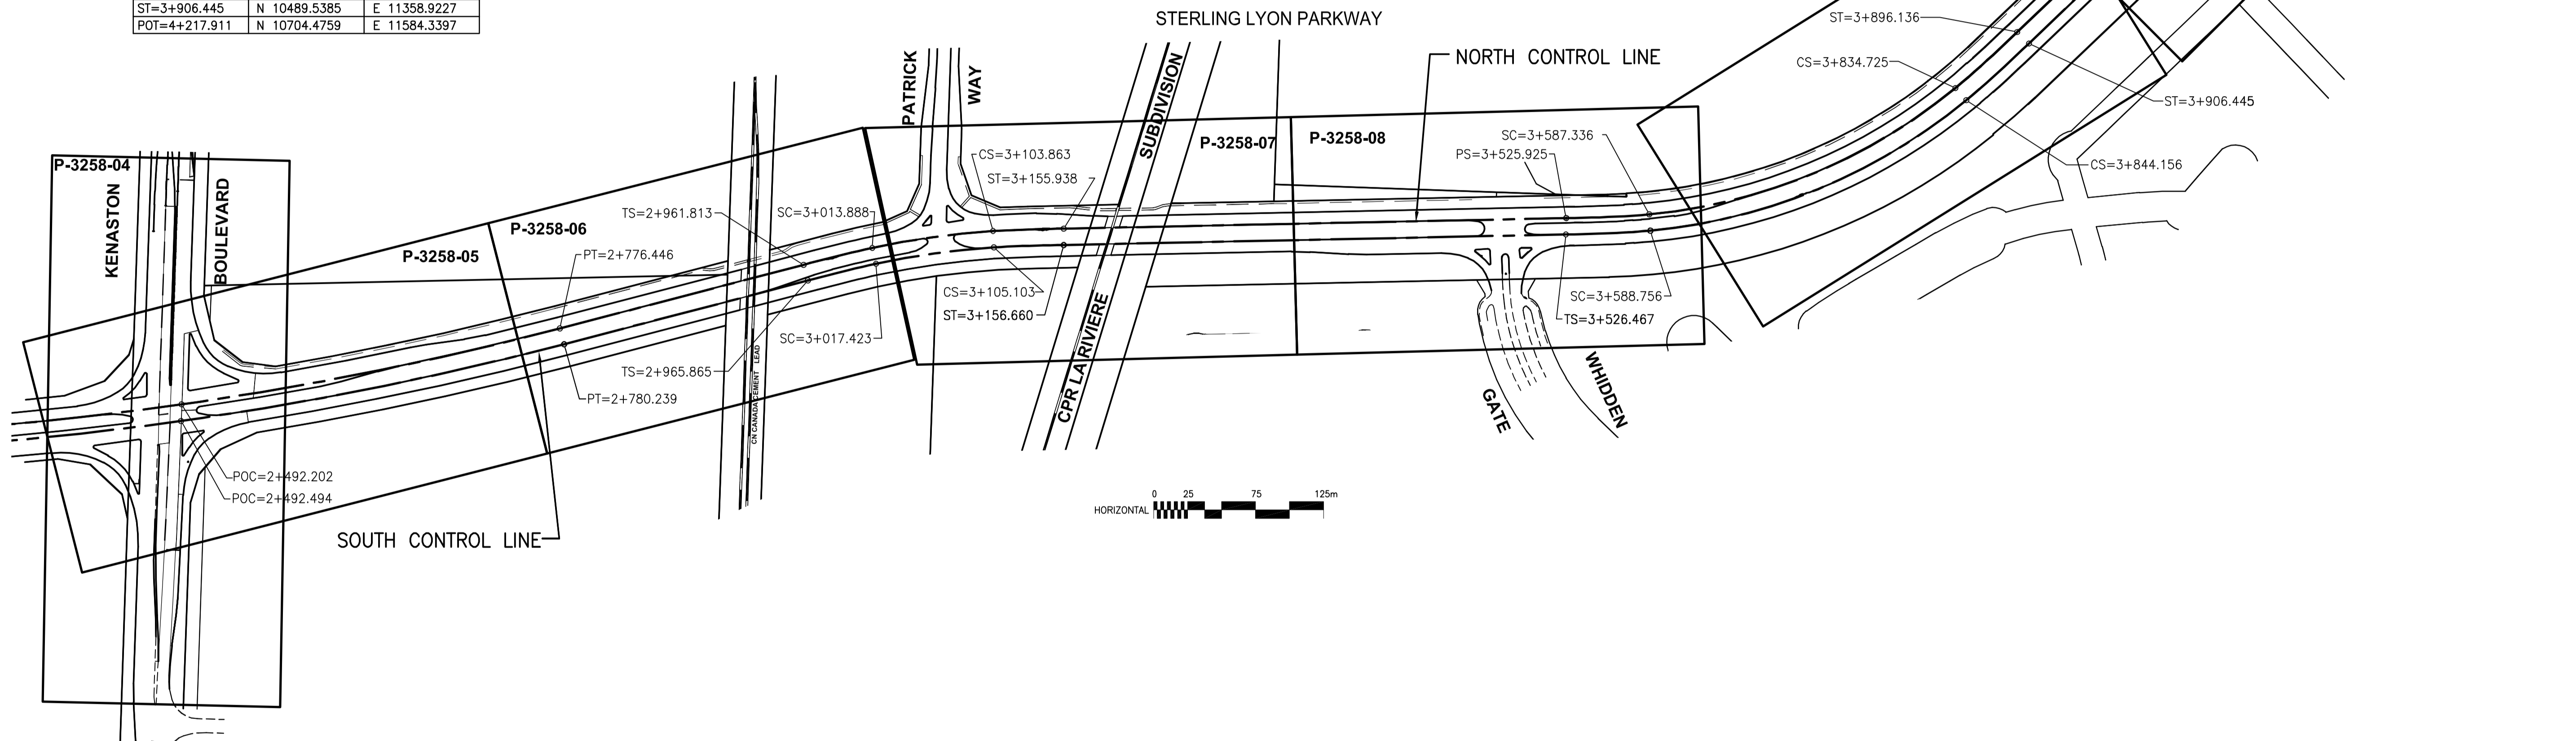

METRIC

WHOLE NUMBERS INDICATE MILLIMETRES
DECIMALIZED NUMBERS INDICATE METRES

WARNING

IF POWER EQUIPMENT OR EXPLOSIVES ARE TO BE USED FOR EXCAVATION ON THIS PROJECT THE CONTRACTOR MUST:
1) NOTIFY THE GAS COMPANY OF THE PROPOSED LOCATION OF EXCAVATION.
2) TAKE PRECAUTION TO AVOID DAMAGE TO GAS COMPANY INSTALLATIONS.
SEE PROVINCIAL REGULATION 140/92 FOR DETAILS

BENCH MARK: BOLT IN 12.5m CONC. PILE, 2.4m N. OF S.L. OF WILKES AVE. (FENCE LINE), & 7m E. OF E. FACE OF 2nd TOWER W. OF THE MOST ELY. SET OF TRACKS OF C.P.R. LA RIVIERE SUBD.



<table border="1"> <tr><td>—</td><td>GAS</td></tr> <tr><td>—</td><td>MTS</td></tr> <tr><td>—</td><td>HYDRO</td></tr> <tr><td>—</td><td>VIDEON</td></tr> <tr><td>—</td><td>TRAFFIC SIGNALS</td></tr> <tr><td>—</td><td>LAND DRAINAGE SEWER</td></tr> <tr><td>—</td><td>SANITARY/COMBINED SEWER</td></tr> <tr><td>—</td><td>CATCHBASIN LEAD</td></tr> <tr><td>—</td><td>WATERMAIN</td></tr> <tr><td>—</td><td>SUBDRAIN</td></tr> <tr><td>—</td><td>DITCH</td></tr> </table>		—	GAS	—	MTS	—	HYDRO	—	VIDEON	—	TRAFFIC SIGNALS	—	LAND DRAINAGE SEWER	—	SANITARY/COMBINED SEWER	—	CATCHBASIN LEAD	—	WATERMAIN	—	SUBDRAIN	—	DITCH	<table border="1"> <tr><td>○</td><td>MANHOLE</td></tr> <tr><td>□</td><td>CATCH BASIN/CATCH PIT</td></tr> <tr><td>△</td><td>C & G INLET WITH BOX</td></tr> <tr><td>⊙</td><td>TREE</td></tr> <tr><td>⊙</td><td>TEST HOLE</td></tr> <tr><td>—</td><td>PROPERTY LINE</td></tr> <tr><td>—</td><td>SURVEY BAR</td></tr> <tr><td>—</td><td>GEODETTIC MONUMENT</td></tr> <tr><td>—</td><td>FENCE</td></tr> <tr><td>—</td><td>BACK OF CURB</td></tr> <tr><td>—</td><td>ELEVATION</td></tr> </table>		○	MANHOLE	□	CATCH BASIN/CATCH PIT	△	C & G INLET WITH BOX	⊙	TREE	⊙	TEST HOLE	—	PROPERTY LINE	—	SURVEY BAR	—	GEODETTIC MONUMENT	—	FENCE	—	BACK OF CURB	—	ELEVATION	<table border="1"> <tr><td>—</td><td>CONCRETE PAVEMENT</td></tr> <tr><td>—</td><td>ASPHALT PAVEMENT</td></tr> <tr><td>—</td><td>CONC. SIDEWALK/MED. SLAB</td></tr> <tr><td>—</td><td>PAVING STONE</td></tr> <tr><td>—</td><td>TOPSOIL & SOD</td></tr> <tr><td>—</td><td>GRAVEL</td></tr> <tr><td>—</td><td>RAMP CURB</td></tr> <tr><td>—</td><td>REMOVAL</td></tr> </table>		—	CONCRETE PAVEMENT	—	ASPHALT PAVEMENT	—	CONC. SIDEWALK/MED. SLAB	—	PAVING STONE	—	TOPSOIL & SOD	—	GRAVEL	—	RAMP CURB	—	REMOVAL	<p>LOCATION APPROVED UNDERGROUND STRUCTURES</p> <p>SUPV. U/G STRUCTURES COMMITTEE DATE</p> <p>NOTE: LOCATION OF UNDERGROUND STRUCTURES AS SHOWN ARE BASED ON THE BEST INFORMATION AVAILABLE BUT NO GUARANTEE IS GIVEN THAT ALL EXISTING UTILITIES ARE SHOWN OR THAT THE GIVEN LOCATIONS ARE EXACT. CONFIRMATION OF EXISTENCE AND EXACT LOCATION OF ALL SERVICES MUST BE OBTAINED FROM THE INDIVIDUAL UTILITIES BEFORE PROCEEDING WITH CONSTRUCTION.</p>		<p>B.M. 66-001 ELEV. 233.425m</p>		<p>Stantec Consulting Ltd. 905 Waverley Street, Winnipeg, Manitoba Tel 204-489-5900 Fax 204-453-9012</p>		<p>ENGINEER'S SEAL</p> <p>ORIGINAL SEALED BY G.W. MOURANT P. ENG. 05.03.24</p>		<p>THE CITY OF WINNIPEG PUBLIC WORKS DEPARTMENT Winnipeg ENGINEERING DIVISION</p>		<p>KENASTON UNDERPASS STERLING LYON PARKWAY (EAST)</p>		<p>SHEET 3 OF 60 CAD FILE DRAWING NUMBER slpe-geom-00.dwg CITY DRAWING NUMBER P-3258-03</p>																					
—	GAS	
—	MTS	
—	HYDRO	
—	VIDEON	
—	TRAFFIC SIGNALS	
—	LAND DRAINAGE SEWER	
—	SANITARY/COMBINED SEWER	
—	CATCHBASIN LEAD	
—	WATERMAIN	
—	SUBDRAIN	
—	DITCH	
○	MANHOLE	
□	CATCH BASIN/CATCH PIT	
△	C & G INLET WITH BOX	
⊙	TREE	
⊙	TEST HOLE	
—	PROPERTY LINE	
—	SURVEY BAR	
—	GEODETTIC MONUMENT	
—	FENCE	
—	BACK OF CURB	
—	ELEVATION	
—	CONCRETE PAVEMENT	
—	ASPHALT PAVEMENT	
—	CONC. SIDEWALK/MED. SLAB	
—	PAVING STONE	
—	TOPSOIL & SOD	
—	GRAVEL	
—	RAMP CURB	
—	REMOVAL	
<table border="1"> <tr><td>—</td><td>EXISTING</td></tr> <tr><td>—</td><td>LEGEND - PLAN</td></tr> <tr><td>—</td><td>NEW</td></tr> </table>		—	EXISTING	—	LEGEND - PLAN	—	NEW	—	EXISTING	—	LEGEND - PLAN	—	NEW	—	EXISTING	—	LEGEND - PLAN	—	NEW	<table border="1"> <tr><td>—</td><td>EXISTING</td></tr> <tr><td>—</td><td>LEGEND - PLAN</td></tr> <tr><td>—</td><td>NEW</td></tr> </table>		—	EXISTING	—	LEGEND - PLAN	—	NEW	—	EXISTING	—	LEGEND - PLAN	—	NEW	—	EXISTING	—	LEGEND - PLAN	—	NEW	<table border="1"> <tr><td>—</td><td>EXISTING</td></tr> <tr><td>—</td><td>LEGEND - PLAN</td></tr> <tr><td>—</td><td>NEW</td></tr> </table>		—	EXISTING	—	LEGEND - PLAN	—	NEW	—	EXISTING	—	LEGEND - PLAN	—	NEW	—	EXISTING	—	LEGEND - PLAN	—	NEW	<table border="1"> <tr><td>1</td><td>ISSUED FOR TENDER</td><td>05.03.29</td><td>GWM</td></tr> <tr><td>0</td><td>ISSUED FOR CLIENT REVIEW</td><td>05.02.28</td><td>TAS</td></tr> <tr><td>NO.</td><td>REVISIONS</td><td>DATE</td><td>BY</td></tr> </table>		1	ISSUED FOR TENDER	05.03.29	GWM	0	ISSUED FOR CLIENT REVIEW	05.02.28	TAS	NO.	REVISIONS	DATE	BY	<table border="1"> <tr><td>DESIGNED BY</td><td>TAS</td><td>CHECKED BY</td><td>TAS, WKB</td></tr> <tr><td>DRAWN BY</td><td>TAG</td><td>APPROVED BY</td><td>GWM</td></tr> <tr><td>HOR. SCALE:</td><td>1:2500</td><td>AUTHORIZED BY:</td><td>R. FINGAS</td></tr> <tr><td>VERTICAL:</td><td>N/A</td><td>DATE</td><td>05.03.24</td></tr> <tr><td>DATE</td><td>04.02.05</td><td></td><td></td></tr> </table>		DESIGNED BY	TAS	CHECKED BY	TAS, WKB	DRAWN BY	TAG	APPROVED BY	GWM	HOR. SCALE:	1:2500	AUTHORIZED BY:	R. FINGAS	VERTICAL:	N/A	DATE	05.03.24	DATE	04.02.05			<p>CONSULTANT DRAWING NO. I13703042-H01</p>		<p>HORIZONTAL GEOMETRY NORTH AND SOUTH CONTROL LINES</p>	
—	EXISTING	
—	LEGEND - PLAN	
—	NEW	
—	EXISTING	
—	LEGEND - PLAN	
—	NEW	
1	ISSUED FOR TENDER	05.03.29	GWM	
0	ISSUED FOR CLIENT REVIEW	05.02.28	TAS	
NO.	REVISIONS	DATE	BY	
DESIGNED BY	TAS	CHECKED BY	TAS, WKB	
DRAWN BY	TAG	APPROVED BY	GWM	
HOR. SCALE:	1:2500	AUTHORIZED BY:	R. FINGAS	
VERTICAL:	N/A	DATE	05.03.24	
DATE	04.02.05	