



- NOTES:
1. JOINT DETAIL & DIMENSIONS FOR TURN LANES AND MEDIAN OPENING TO BE FIELD VERIFIED.
 2. FOR INTERSECTION GRADES AND OTHER DETAILS REFER TO CONSULTANT DRAWING P-3258-13.
 3. REFER TO LANDSCAPING DRAWINGS P-3258-32 TO P-3258-38 FOR ISLAND, BOULEVARD AND MEDIAN DETAILS.
 4. FOR ALL OTHER JOINT DETAILS, FOLLOW CITY'S STANDARD DETAILS.

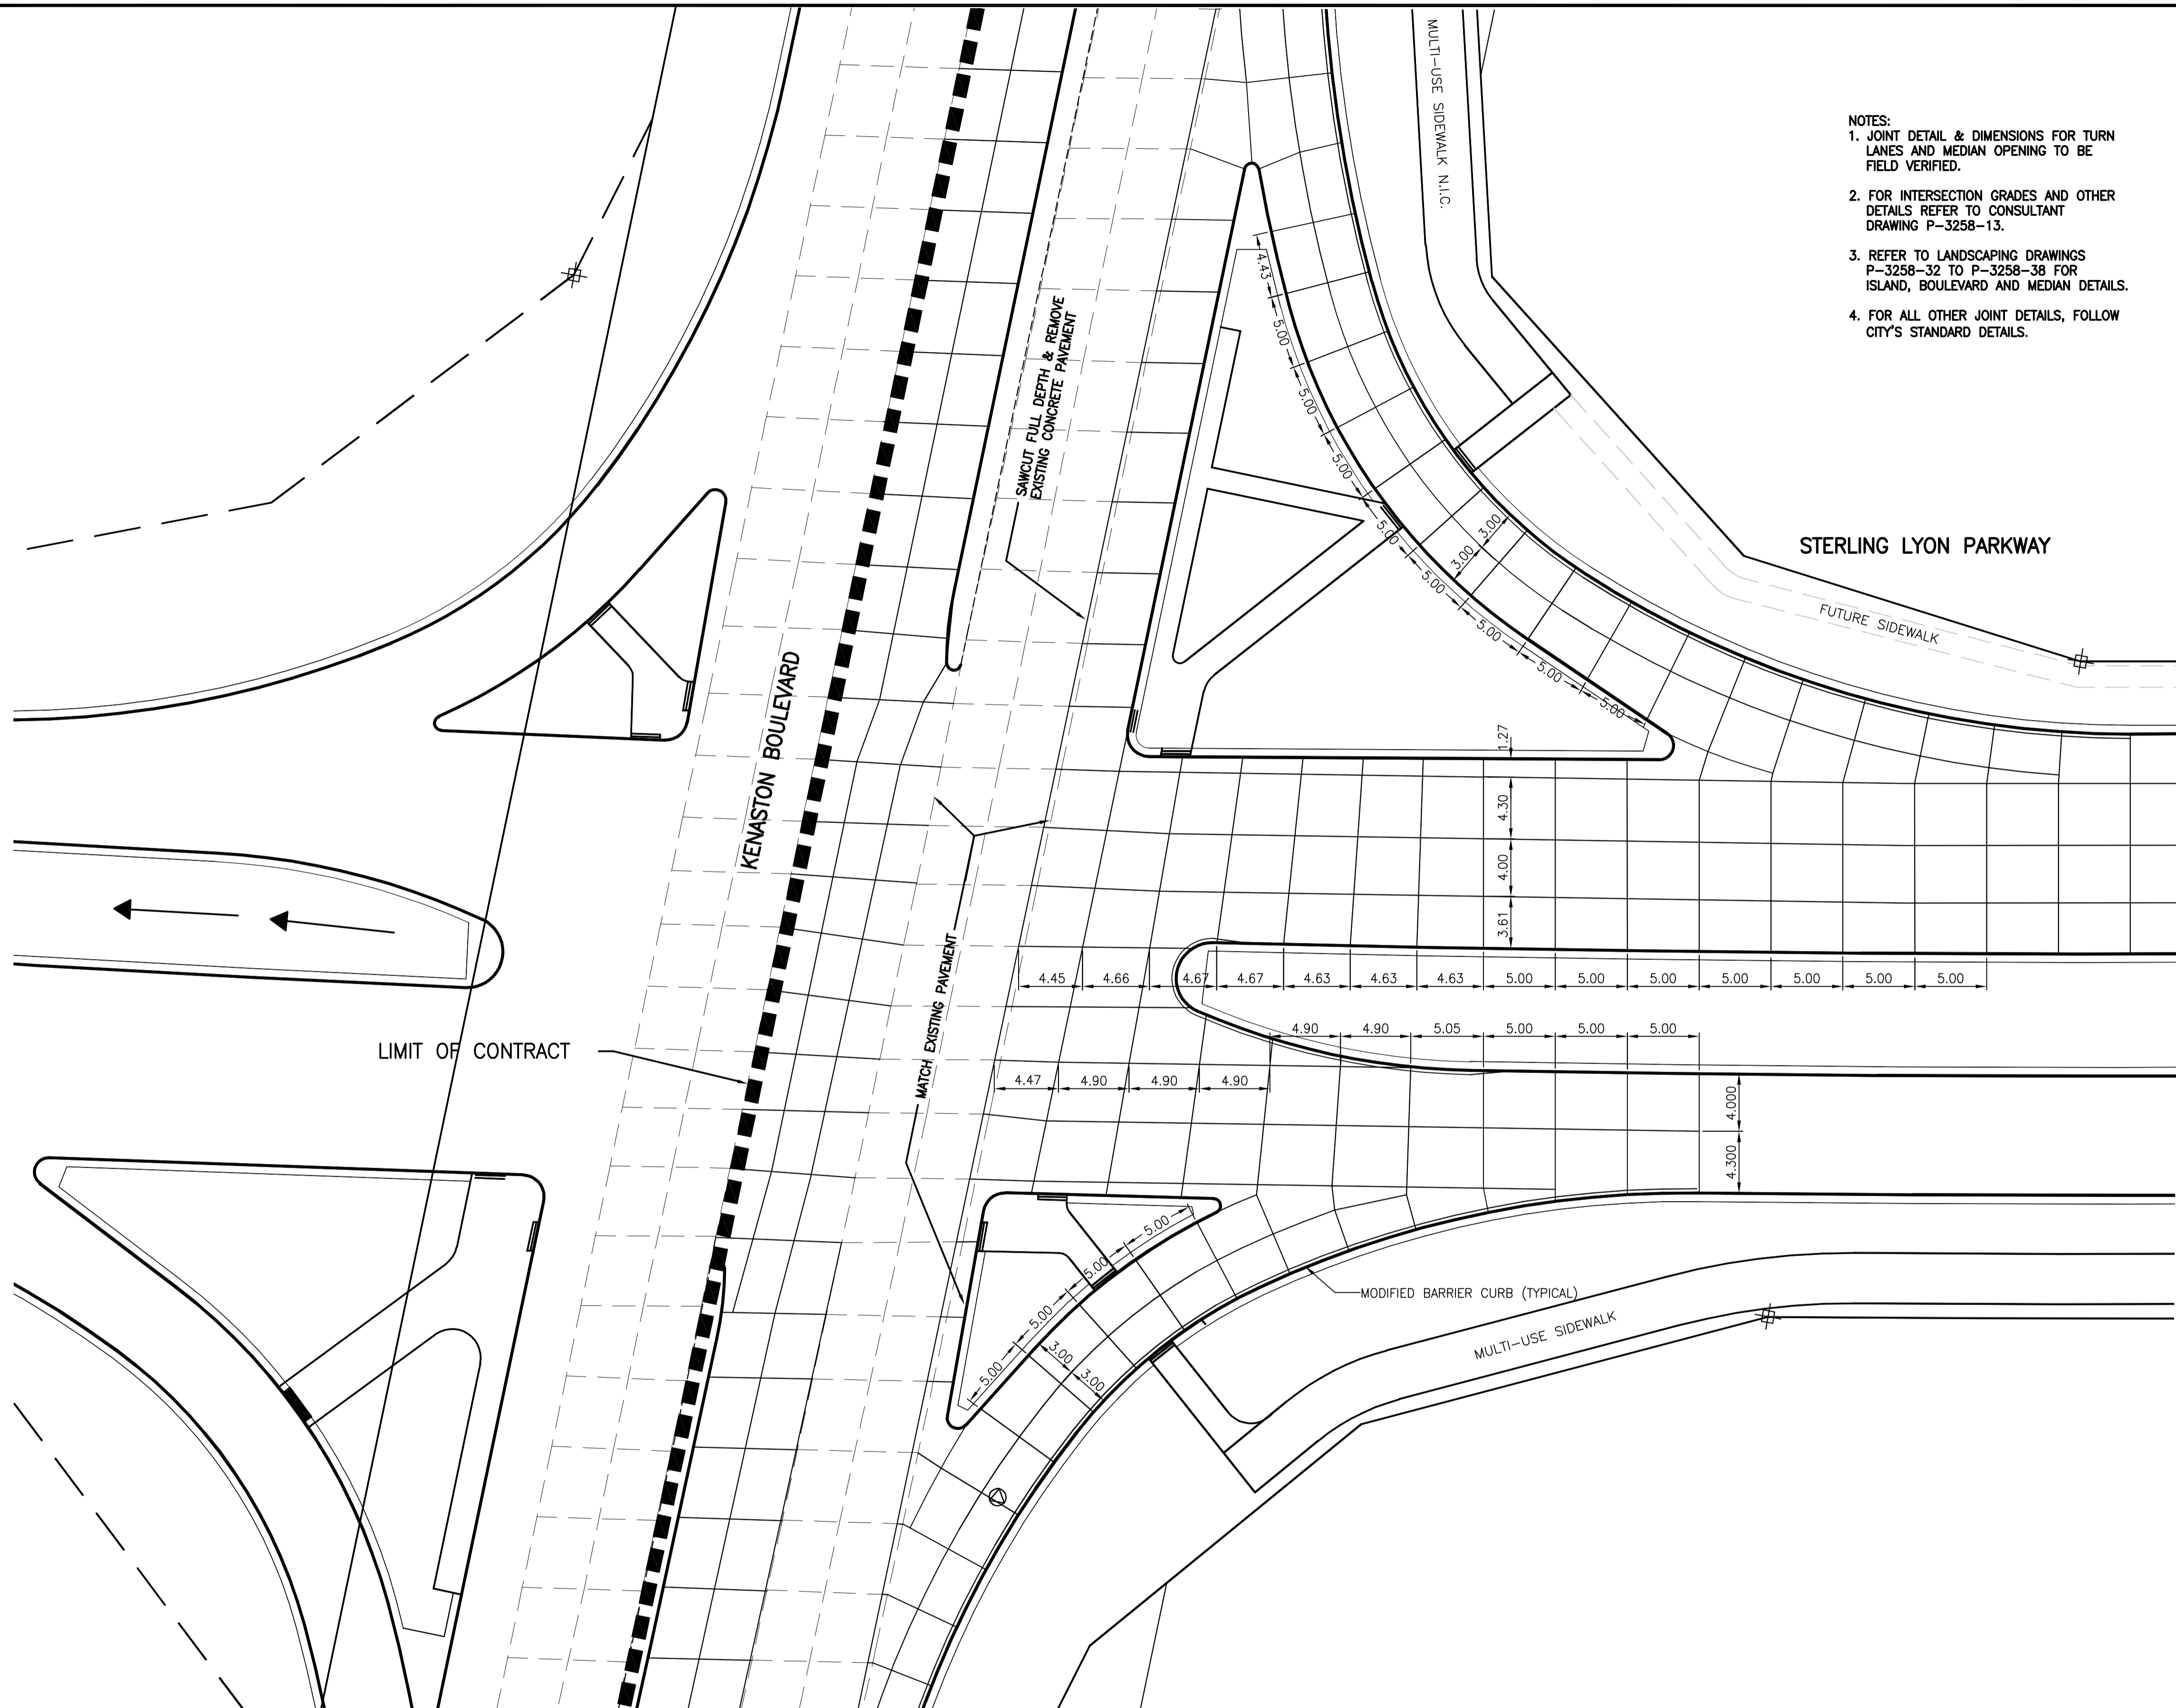

METRIC
WHOLE NUMBERS INDICATE MILLIMETRES
DECIMALIZED NUMBERS INDICATE METRES

WARNING
IF POWER EQUIPMENT OR EXPLOSIVES ARE TO BE USED FOR EXCAVATION ON THIS PROJECT THE CONTRACTOR MUST:
1) NOTIFY THE GAS COMPANY OF THE PROPOSED LOCATION OF EXCAVATION.
2) TAKE PRECAUTION TO AVOID DAMAGE TO GAS COMPANY INSTALLATIONS.
SEE PROVINCIAL REGULATION 140/92 FOR DETAILS

BENCH MARK: BOLT IN 12.5m CONC. PILE, 2.4m N. OF S.L. OF WILKES AVE. (FENCE LINE), & 7m E. OF E. FACE OF 2nd TOWER W. OF THE MOST ELY. SET OF TRACKS OF C.P.R. LA RIVIERE SUBD.

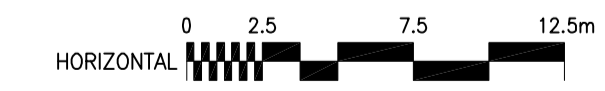

---	GAS	○	MANHOLE	●	CONCRETE PAVEMENT	▨
---	MTS	□	CATCH BASIN/CATCH PIT	■	ASPHALT PAVEMENT	▩
---	HYDRO	△	C & G INLET WITH BOX	▲	CONC. SIDEWALK/MED. SLAB	▧
---	VIDEO	⊙	TREE	⊙	PAVING STONE	▤
---	TRAFFIC SIGNALS	⊙TH#10	TEST HOLE	⊙	TOPSOIL & SOD	▥
---	LAND DRAINAGE SEWER	---	PROPERTY LINE	---	GRAVEL	▦
---	SANITARY/COMBINED SEWER	---	SURVEY BAR	---	RAMP CURB	▧
---	CATCHBASIN LEAD	---	GEODETIC MONUMENT	---	REMOVAL	▨
---	WATERMAIN	---	FENCE	---		
---	SUBDRAIN	---	BACK OF CURB	---		
---	DITCH	---	ELEVATION	---		
---		33.000		43.000		
---	EXISTING	---	LEGEND - PLAN	---	EXISTING	LEGEND - PLAN
---	NEW	---	LEGEND - PLAN	---	NEW	LEGEND - PLAN

LOCATION APPROVED UNDERGROUND STRUCTURES

SUPV. U/G STRUCTURES COMMITTEE DATE

NOTE:
LOCATION OF UNDERGROUND STRUCTURES AS SHOWN ARE BASED ON THE BEST INFORMATION AVAILABLE BUT NO GUARANTEE IS GIVEN THAT ALL EXISTING UTILITIES ARE SHOWN OR THAT THE GIVEN LOCATIONS ARE EXACT. CONFIRMATION OF EXISTENCE AND EXACT LOCATION OF ALL SERVICES MUST BE OBTAINED FROM THE INDIVIDUAL UTILITIES BEFORE PROCEEDING WITH CONSTRUCTION.

B.M.	66-001		
ELEV.	233.425m		
NO.	REVISIONS	DATE	BY
1	ISSUED FOR TENDER	05.03.29	GWM
0	ISSUED FOR CLIENT REVIEW	05.02.28	TAS

Stantec Consulting Ltd.
905 Waverley Street, Winnipeg, Manitoba
Tel 204-489-5900 Fax 204-453-9012

DESIGNED BY	TAS, TAG	CHECKED BY	VM, CLD
DRAWN BY	TAG	APPROVED BY	GWM
AUTHORIZED BY:	R. FINGAS, P. ENG.	DATE	05.03.24

HOR. SCALE: 1:250
VERTICAL: N/A

ENGINEER'S SEAL

ORIGINAL SEALED BY
G.W. MOURANT
P. ENG.
05.03.24

CONSULTANT DRAWING NO.
113703042-T10

THE CITY OF WINNIPEG
PUBLIC WORKS DEPARTMENT
Winnipeg **ENGINEERING DIVISION**

KENASTON UNDERPASS
STERLING LYON PARKWAY (EAST)

INTERSECTION JOINT DETAILS
KENASTON BOULEVARD

SHEET **22** OF **60**
CAD FILE DRAWING NUMBER
intersections.dwg
CITY DRAWING NUMBER
P-3258-22

APEGM
Certificate of Authorization
Stantec Consulting Ltd.
No. 1301 Expiry: April 30, 2005