


PLANT LIST (SHEET 55)

SYMBOL ABBR.	No.	COMMON NAME	BOTANICAL NAME	SIZE/HEIGHT	NOTES
DECIDUOUS TREES, LARGE					
AE	14	American Elm	<i>Ulmus americana</i>	65mm cal.	B&B/Machine
AB	7	American Basswood	<i>Tilia americana</i>	65mm cal.	B&B/Machine
GA	6	Green Ash	<i>Fraxinus pennsylvanica subintegerrima</i>	65mm cal.	B&B/Machine
FGA	7	Fallgold Ash	<i>Fraxinus nigra 'Fallgold'</i>	65mm cal.	B&B/Machine
SM	3	Silver Maple	<i>Acer saccharinum</i>	65mm cal.	B&B/Machine


SPECIFICATION: All plant material to be supplied and installed in accordance with the latest edition of Landscape Canada's Metric Guide Specifications for Nursery Stock.

NOTE: SEE PLANTING DETAILS, SHEET P-3258-38

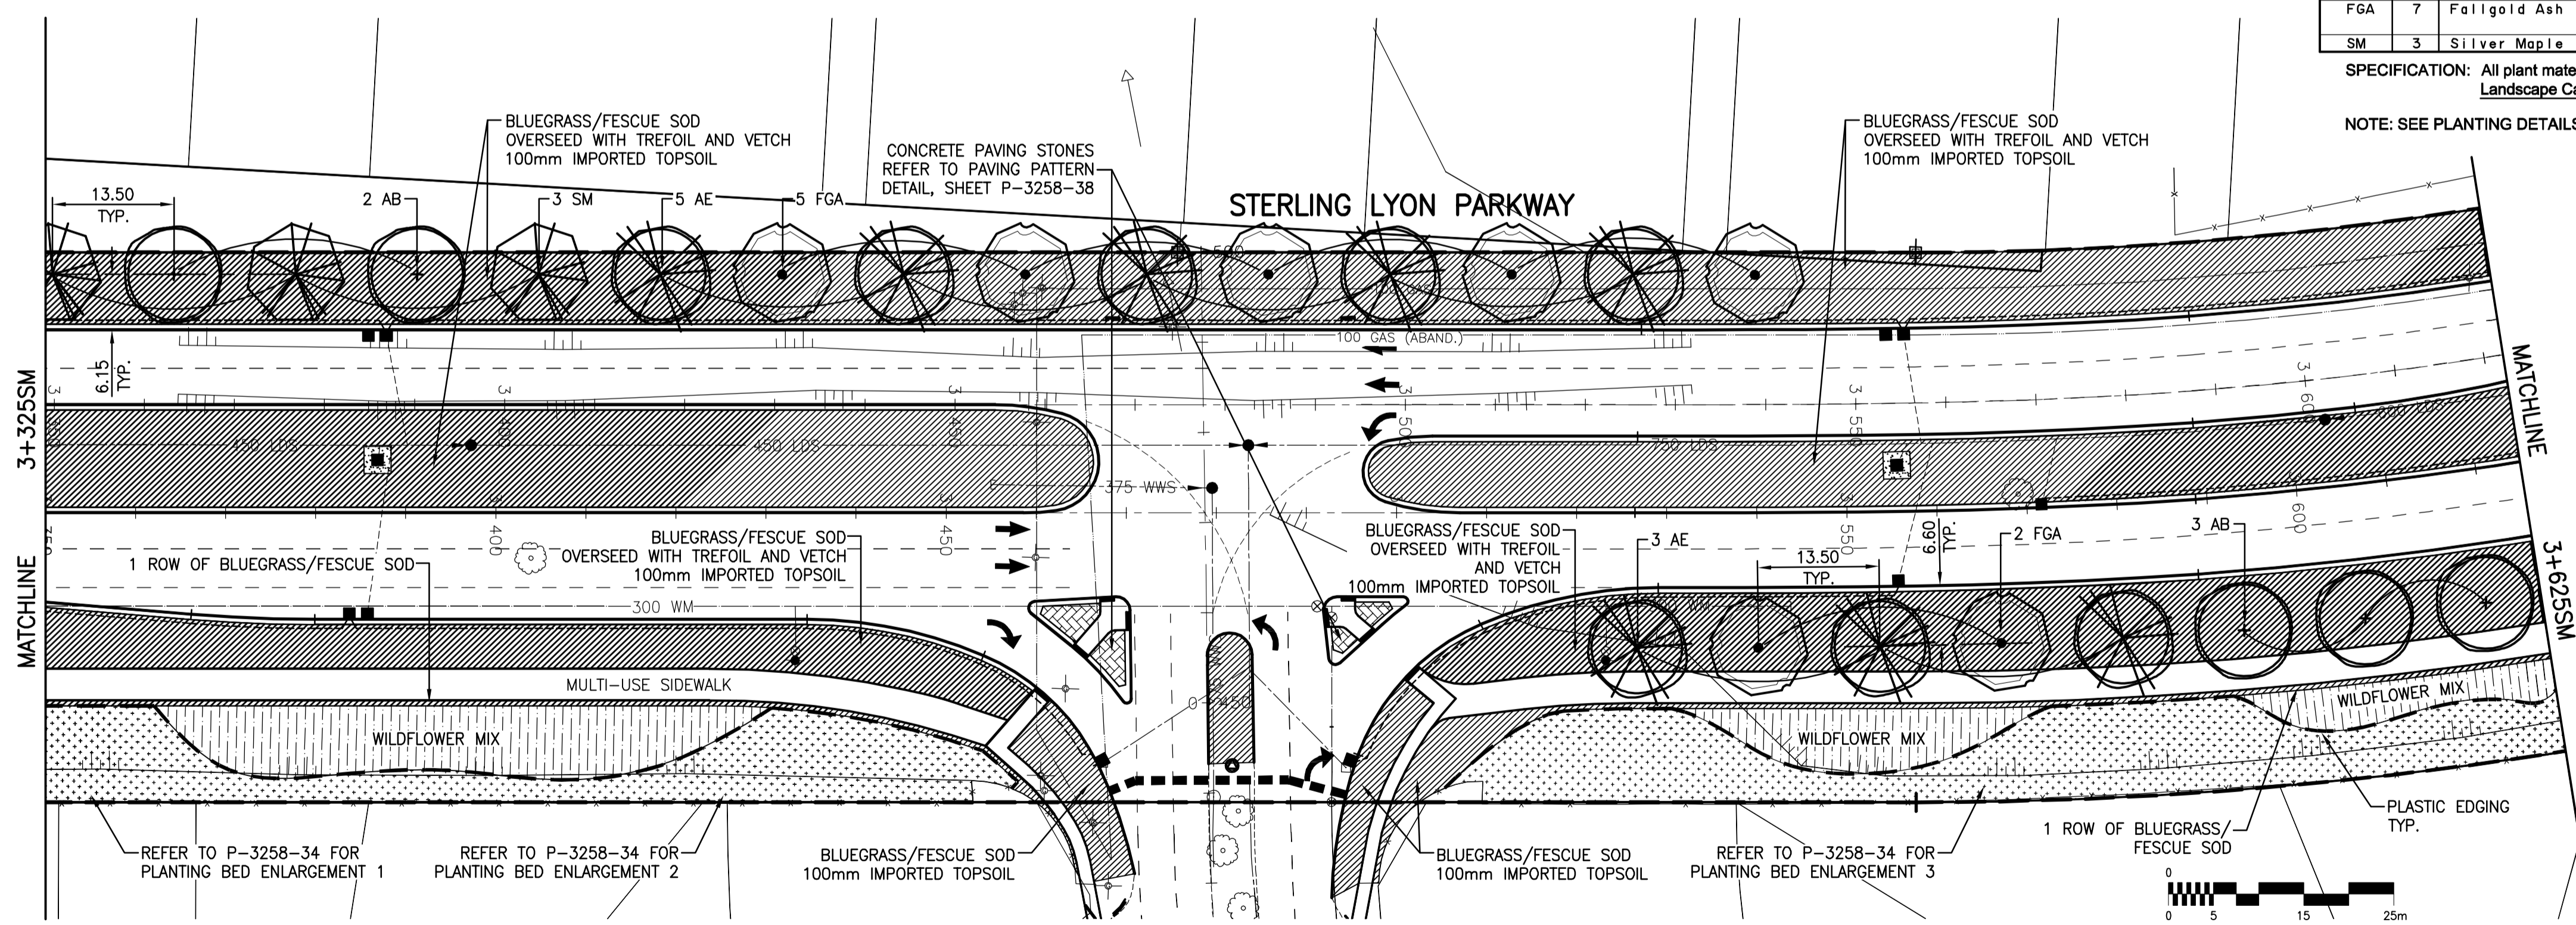

LEGEND

- CONCRETE PAVERS
- BLUEGRASS/FESCUE SOD
- DITCH SEED MIX
- SALT TOLERANT PRAIRIE GRASS SEED MIX
- WILD FLOWER MIX
- LITTLE BLUESTEM MIX
- BIG BLUESTEM SEED MIX
- SHRUB BED

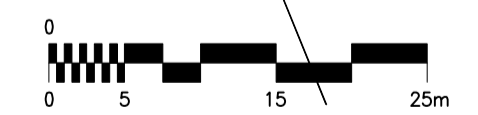

METRIC
WHOLE NUMBERS INDICATE MILLIMETRES
DECIMALIZED NUMBERS INDICATE METRES

WARNING
IF POWER EQUIPMENT OR EXPLOSIVES ARE TO BE USED FOR EXCAVATION ON THIS PROJECT THE CONTRACTOR MUST:
1) NOTIFY THE GAS COMPANY OF THE PROPOSED LOCATION OF EXCAVATION.
2) TAKE PRECAUTION TO AVOID DAMAGE TO GAS COMPANY INSTALLATIONS.
SEE PROVINCIAL REGULATION 140/92 FOR DETAILS

	GAS		MANHOLE		CONCRETE PAVEMENT
	MTS		CATCH BASIN/CATCH PIT		ASPHALT PAVEMENT
	HYDRO		C & G INLET WITH BOX		CONC. SIDEWALK/MED. SLAB
	VIDEON		TREE		PAVING STONE
	TRAFFIC SIGNALS		TEST HOLE		TOPSOIL & SOD
	LAND DRAINAGE SEWER		PROPERTY LINE		GRAVEL
	SANITARY/COMBINED SEWER		SURVEY BAR		RAMP CURB
	CATCHBASIN LEAD		GEODETIC MONUMENT		REMOVAL
	WATERMAIN		FENCE		
	SUBDRAIN		B.O. CURB/E.O. PAVEMENT		
	DITCH		ELEVATION		
	LEGEND - PLAN		LEGEND - PLAN		LEGEND - PLAN

LOCATION APPROVED UNDERGROUND STRUCTURES

DATE: _____

NOTE: LOCATION OF UNDERGROUND STRUCTURES AS SHOWN ARE BASED ON THE BEST INFORMATION AVAILABLE BUT NO GUARANTEE IS GIVEN THAT ALL EXISTING UTILITIES ARE SHOWN OR THAT THE GIVEN LOCATIONS ARE EXACT. CONFIRMATION OF EXISTENCE AND EXACT LOCATION OF ALL SERVICES MUST BE OBTAINED FROM THE INDIVIDUAL UTILITIES BEFORE PROCEEDING WITH CONSTRUCTION.

B.M. -					
ELEV. -					
2	REVISED FOR TENDER	05/03/20	LJV		
1	ISSUED FOR TENDER	05/03/20	LJV		
0	ISSUED FOR CLIENT REVIEW	05/02/20	LJV		
NO.	REVISIONS	DATE	BY	DATE	05/03/21

uma
An AECOM Company
2005 UMA ENGINEERING LTD. ALL RIGHTS RESERVED.

DESIGNED BY: DH
DRAWN BY: LJV
CHECKED BY: DH
APPROVED BY: _____
DATE: 05/03/21

HOR. SCALE: 1:500
VERTICAL: _____

AUTHORIZED BY: _____
DATE: 05/03/24
R. FINGAS P. ENG.
BRIDGE PROJECTS ENGINEER

ENGINEER'S SEAL

Original Signed By:
Don Hester
Mar 23/05

CONSULTANT DRAWING NO.
I13703042-L02

THE CITY OF WINNIPEG
PUBLIC WORKS DEPARTMENT
Winnipeg ENGINEERING DIVISION

KENASTON UNDERPASS PROJECT
STERLING LYON PARKWAY (EAST)

LANDSCAPE PLAN
STA. 3+025 TO STA. 3+625

SHEET 55 OF 60
CAD FILE DRAWING NUMBER 02-L-1002_RX
CITY DRAWING NUMBER P-3258-33

P:\4251\WAG-01\Map\00\01 Working Drawings\4251-040-01_01-01006_RK.dwg
2004 December 07, 11:48 a.m.