


STERLING LYON PARKWAY
SECTION @ STA. 0+900NM

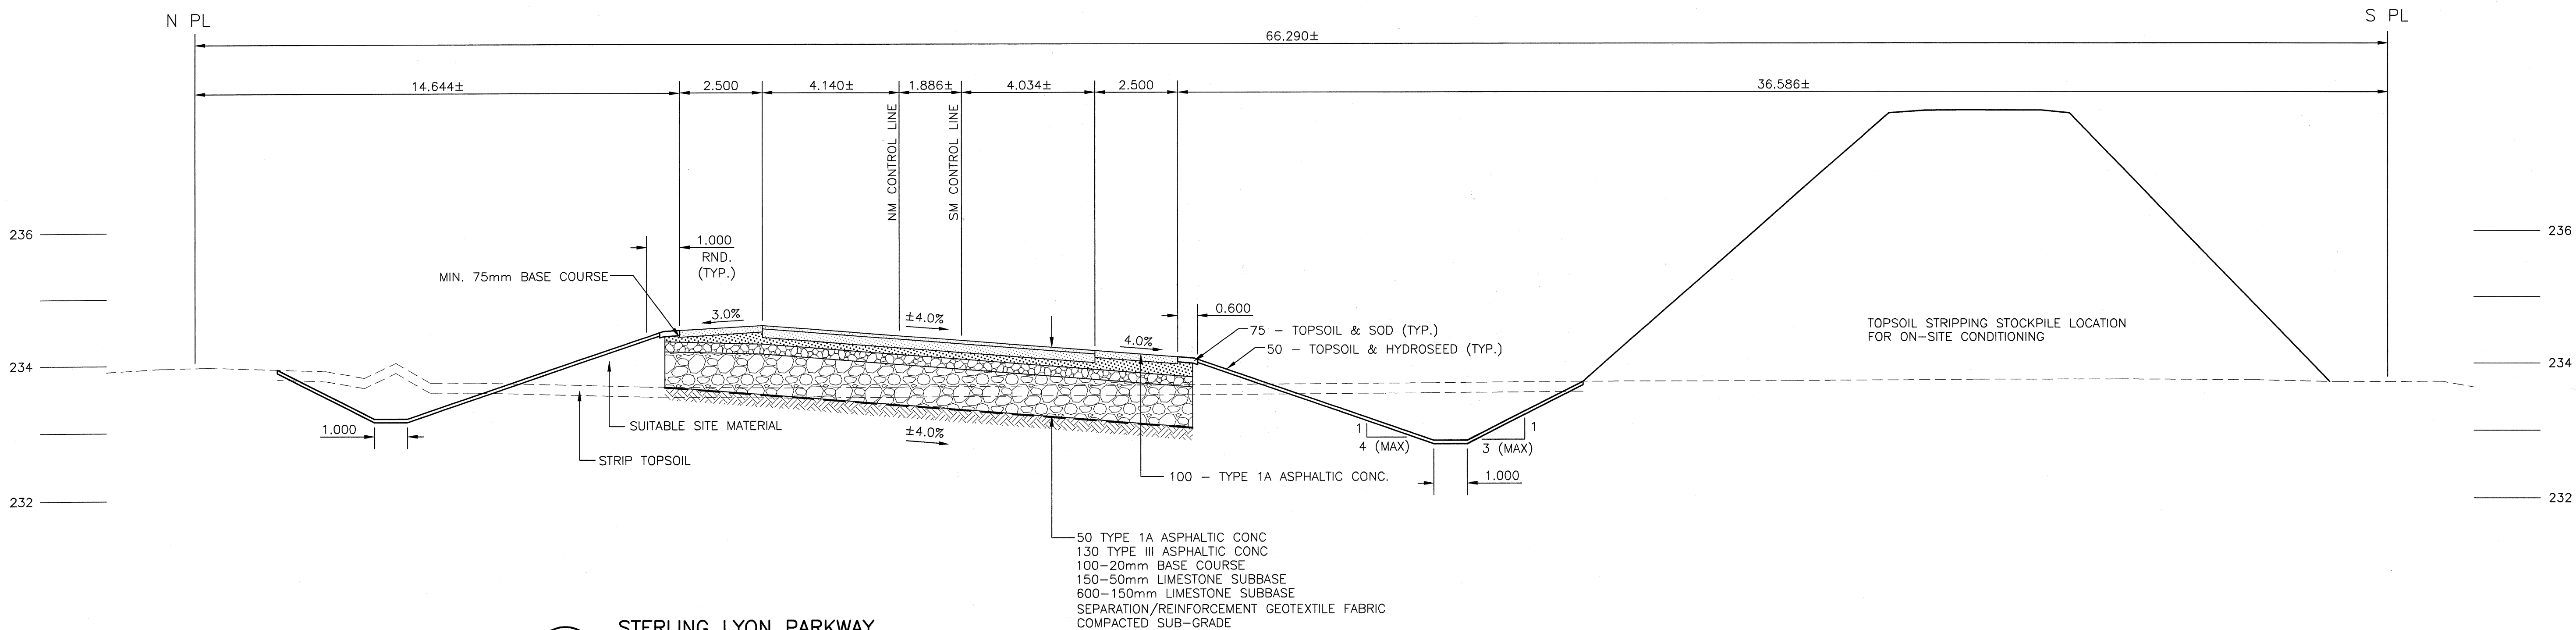

STERLING LYON PARKWAY
SECTION @ STA. 1+020NM

METRIC
WHOLE NUMBERS INDICATE MILLIMETRES
DECIMALIZED NUMBERS INDICATE METRES

WARNING

IF POWER EQUIPMENT OR EXPLOSIVES ARE TO BE USED FOR EXCAVATION ON THIS PROJECT THE CONTRACTOR MUST:

- 1) NOTIFY THE GAS COMPANY OF THE PROPOSED LOCATION OF EXCAVATION.
- 2) TAKE PRECAUTION TO AVOID DAMAGE TO GAS COMPANY INSTALLATIONS.

SEE PROVINCIAL REGULATION 140/92 FOR DETAILS


LOCATION APPROVED UNDERGROUND STRUCTURES

SUPV. U/G STRUCTURES COMMITTEE DATE


NOTE:
LOCATION OF UNDERGROUND STRUCTURES AS SHOWN ARE BASED ON THE BEST INFORMATION AVAILABLE BUT NO GUARANTEE IS GIVEN THAT ALL EXISTING UTILITIES ARE SHOWN OR THAT THE GIVEN LOCATIONS ARE EXACT. CONFIRMATION OF EXISTENCE AND EXACT LOCATION OF ALL SERVICES MUST BE OBTAINED FROM THE INDIVIDUAL UTILITIES BEFORE PROCEEDING WITH CONSTRUCTION.

B.M. 09M67-001
ELEV. 234.148

NO.	REVISIONS	DATE	BY
0	ISSUED FOR CONSTRUCTION	05/04/19	DL
A	ISSUED FOR CLIENT REVIEW	05/02/28	CCG

 An AECOM Company 2005 UMA ENGINEERING LTD. ALL RIGHTS RESERVED.		DESIGNED BY: JGK,WRJ CHECKED BY: PPK DRAWN BY: JGK,CGC APPROVED BY: BWS AUTHORIZED BY: R. FINGAS DATE: 05/04/19 BRIDGE PROJECTS ENGINEER
HOR. SCALE: 1:100 VERTICAL: 1:50		CONSULTANT DRAWING NO. 4231-040-01-42

ENGINEER'S SEAL PROVINCE OF MANITOBA BRUCE W. BIGLOW 05-04-13 REGISTERED PROFESSIONAL ENGINEER	CONSULTANT DRAWING NO. 4231-040-01-42
--	--

BID OPPORTUNITY No. 84-2005		 Certificate of Authorization UMA Engineering Ltd. No. 256 Expiry: April 30, 2005
THE CITY OF WINNIPEG PUBLIC WORKS DEPARTMENT ENGINEERING DIVISION		SHEET 42 OF 61 CAD FILE DRAWING NUMBER 01-CT3002_RX CITY DRAWING NUMBER P-3258-102
KENASTON UNDERPASS PROJECT STERLING LYON PARKWAY OF KENASTON BOULEVARD		STERLING LYON PARKWAY PAVEMENT CROSS SECTIONS