

NOTE: CHAINAGES SHOWN ARE ALONG S. R. OF DUGALD RD.

SEWER SERVICE INFORMATION			
ADDRESS	SIZE	R. DIST	JUNCTION TIE
2460 DUGALD RD			
RESIDENTIAL		12.71 E	1ST MH E BATES
2470 DUGALD RD			
RESIDENTIAL			NO SERVICE
2480 DUGALD RD		7.73 W	OF EL
RESIDENTIAL		81.10 W	MH AT FOCH

SEWER JUNCTION INFORMATION *			
SEWER ID S-MA40011704			
DISTANCE FROM MH ID S-MH40010602			
2.40	W	900#	NORTH
6.60	W	150#	SOUTH
			900 CONC LDS
			ON


SEWER JUNCTION INFORMATION *			
SEWER ID S-MA70003454			
DISTANCE FROM MH ID S-MH40010600			
188.10	W	150#	SOUTH
			2460 DUGALD

\* INFORMATION FROM SEWER VIDEO INSPECTION

FOR CONSTRUCTION NOTES  
SEE DRAWING 05770

METRIC  
WHOLE NUMBERS INDICATE MILLIMETRES  
DECIMALIZED NUMBERS INDICATE METRES

**WARNING**  
IF POWER EQUIPMENT OR EXPLOSIVES ARE TO BE USED FOR EXCAVATION ON THIS PROJECT THE CONTRACTOR  
1) NOTIFY THE GAS COMPANY OF THE PROPOSED LOCATION OF EXCAVATION.  
2) TAKE PRECAUTION TO AVOID DAMAGE TO GAS COMPANY INSTALLATIONS.  
SEE PROVINCIAL REGULATION 210/72 FOR DETAILS

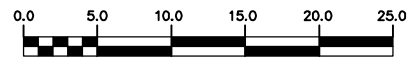

200 WM	WATERMAIN	200 WM	SL, HYDRO	150 WM	WATERMAIN	150 WM
+	HYDRANT	+	MTS	+	HYDRANT	+
⊕	VALVE	⊕	TRAFFIC SIGNALS	+	VALVE	+
525 LDS	LAND DRAINAGE SEWER	525 LDS	GAS	50 GAS	300 LDS	LAND DRAINAGE SEWER
375 WWS	WASTEWATER SEWER	375 WWS	SURVEY BAR	250 WWS	250 WWS	WASTEWATER SEWER
○	MANHOLE	●	FENCE	— X —	⊕	PROFILE
□	CATCH BASIN	■	POLE - HYDRO, MTS	⌒	⌒	GROUND ABOVE PIPE
▽	CURB INLET	▽	CURB STOP	⊕	⊕	DITCH (NORTH & WEST)
⊕	JUNCTIONS	⊕	GUY ANCHOR	⊕	⊕	DITCH (SOUTH & EAST)
⊕	CULVERT	⊕	LIGHT STANDARD	⊕	⊕	GUTTER (NORTH & WEST)
⊕	ANODE	⊕	TREE	⊕	⊕	GUTTER (SOUTH & EAST)
—	EXISTING	—	LEGEND-PLAN	—	—	LEGEND-PROFILE
—	LEGEND-PLAN	—	PROPOSED	—	—	PROPOSED

LOCATION APPROVED		FIELD BOOK #:	
UNDERGROUND STRUCTURES		POSTED TO LBS:	
SUPV. U/G STRUCTURES COMMITTEE	DATE		
NOTE: LOCATION OF UNDERGROUND STRUCTURES AS SHOWN ARE BASED ON THE BEST INFORMATION AVAILABLE BUT NO GUARANTEE IS GIVEN THAT ALL EXISTING UTILITIES ARE SHOWN OR THAT THE GIVEN LOCATIONS ARE EXACT. CONFIRMATION OF EXISTENCE AND EXACT LOCATION OF ALL SERVICES MUST BE OBTAINED FROM THE INDIVIDUAL UTILITIES BEFORE PROCEEDING WITH CONSTRUCTION.			
NO.	REVISIONS	DATE	BY

CITY OF WINNIPEG WATER AND WASTE ENGINEERING DIVISION			
DESIGNED BY	SC	CHECKED BY	TW/KZ
DRAWN BY	CJH	APPROVED BY	KZ
HOR. SCALE	1:250	RELEASED FOR CONSTRUCTION	
VERTICAL	1:50	DATE	2006 02 16

ENGINEER'S SEAL  
ORIGINAL SIGNED  
BY S.R.J.  
COURNOYER  
06/02/16

**THE CITY OF WINNIPEG**  
WATER AND WASTE DEPARTMENT

DUGALD SECONDARY  
SEWER REPLACEMENT  
DUGALD ROAD

159 E OF E R BATES AVENUE TO  
73 W OF W R FOCH AVENUE

SHEET 17 OF 24  
CITY DRAWING NUMBER  
05768