


Notes

DATE ISSUED
April 7, 2006

LOCATION OF UNDERGROUND STRUCTURES AS SHOWN ARE BASED ON THE BEST INFORMATION AVAILABLE BUT NO GUARANTEE IS GIVEN THAT ALL EXISTING UTILITIES ARE SHOWN OR THAT THE GIVEN LOCATIONS ARE EXACT. CONFIRMATION OF EXISTENCE AND EXACT LOCATION OF ALL SERVICES MUST BE OBTAINED FROM THE INDIVIDUAL UTILITIES BEFORE PROCEEDING WITH CONSTRUCTION.

Site Survey by SEG Engineering
Summer 2004
Spot elevation are not geodetic. They are all in relation to a control point of 100.0 metric, as shown on the plan as CPI.

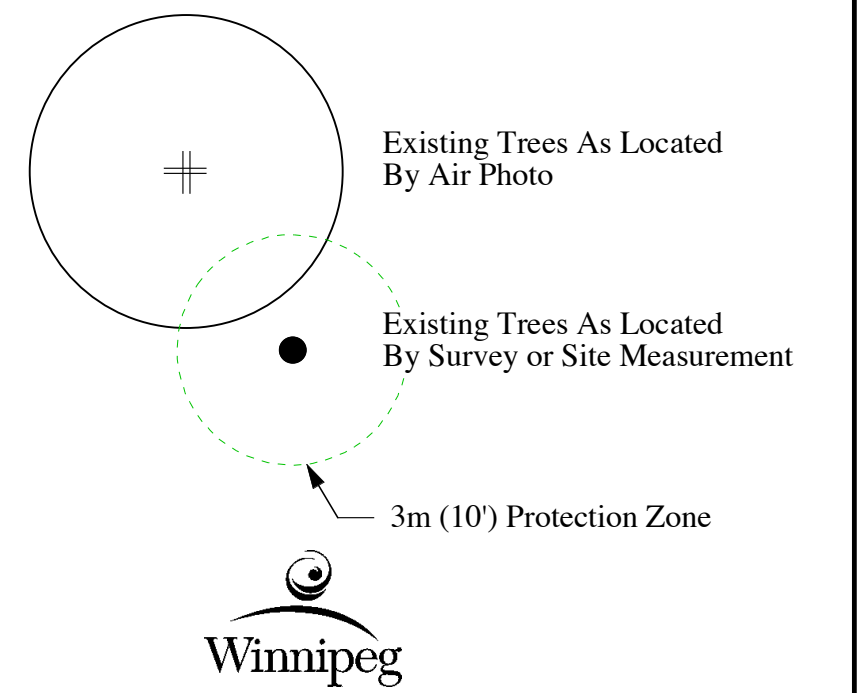

Contours Have Been Extrapolated For This Area Only

Manager Parks and Open Space Division
Released For Construction Date

North			
Project St. Vital Park Playground Winnipeg, Manitoba			
Sheet Title Site Survey			
Drawn LLW	Approved	Scale 1:200 metric	
Date June 27, 2005		Drawing No. L1-R1	
Job No. 0405-5			



David Wagner Associates Inc.
4 - 430 River Avenue Winnipeg, Manitoba, R3L 0C6 (204) 452-2426
LANDSCAPE ARCHITECTURE • URBAN DESIGN • GOLF COURSE ARCHITECTURE