



**1** ROOF DEMOLITION PLAN  
SA6.01 SCALE 1:50

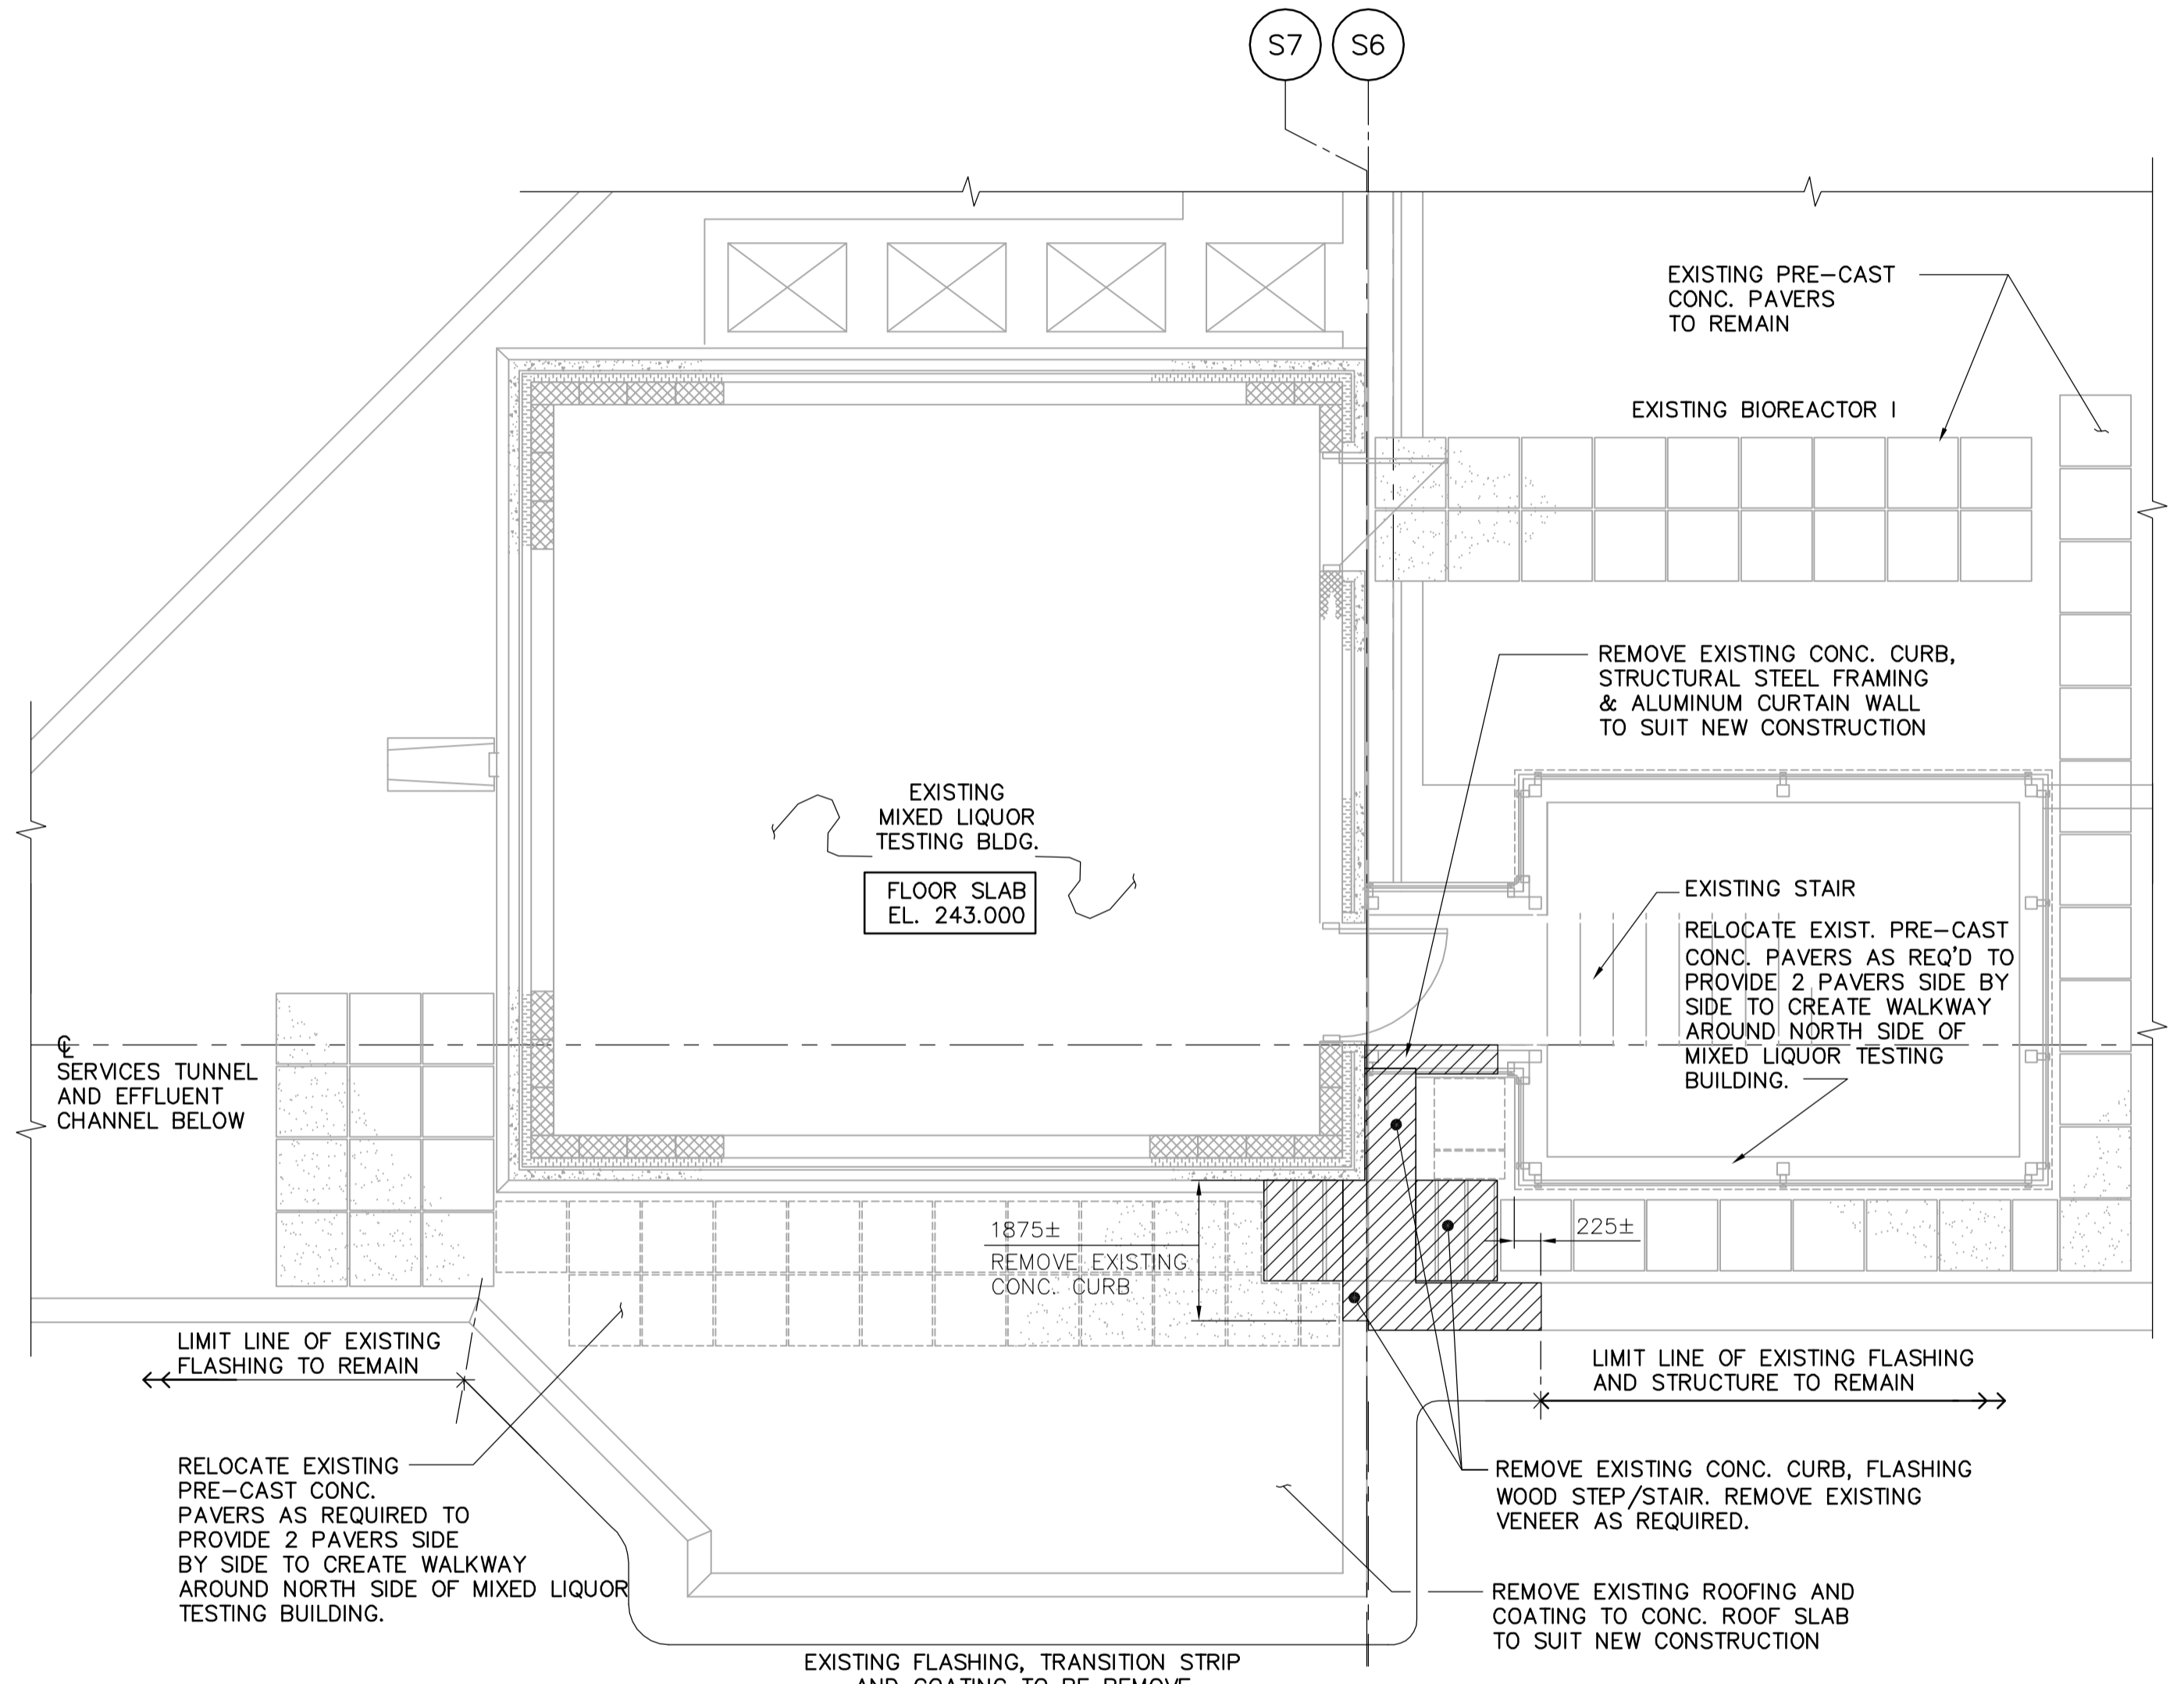

**2** MAIN FLOOR DEMOLITION PLAN  
SA6.01 SCALE 1:50

**NOTE:**  
1. DIMENSIONS NOTED ARE APPROXIMATE. SITE CONFIRM ALL DIMENSION PRIOR TO CONSTRUCTION.

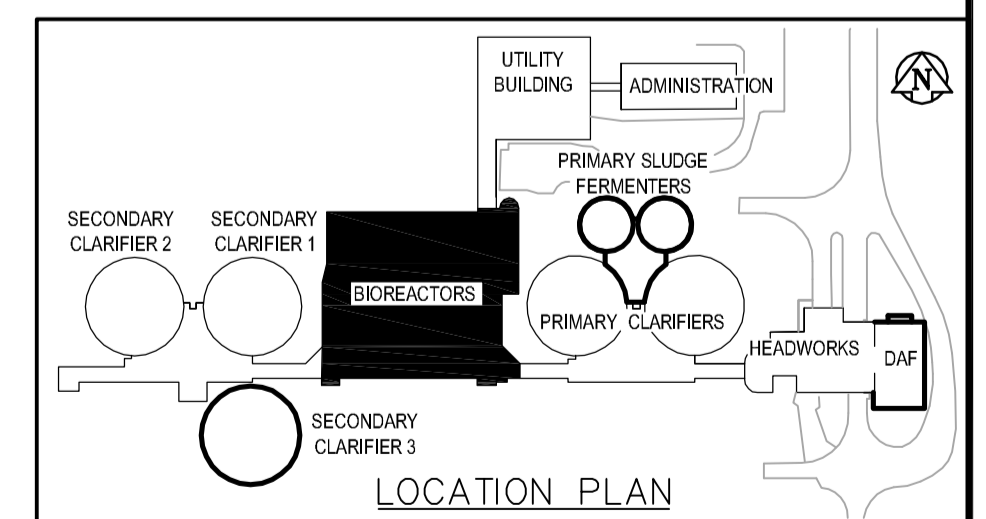

B.M.	ELEV.	DATE	BY
01	21-2006 ADDENDUM 3	06/05/25	LK
00	ISSUED FOR TENDER	06/04/26	CMF
NO.	REVISIONS	DATE	BY

**EarthTech**  
A Tyco International Ltd. Company

DESIGNED BY: ARA/LK	CHECKED BY: NC
DRAWN BY: JI	APPROVED BY: JEH
HOR. SCALE: AS NOTED	
VERTICAL SCALE: AS NOTED	
RELEASED FOR CONSTRUCTION BY: J. VEILLEUX	
DATE: 2005/12/27	DATE: 2006/04/26

ENGINEER'S SEAL  
ORIGINAL SIGNED BY: N. COOPER  
2006/04/26  
CONSULTANT DRAWING NO. SA6.01

**THE CITY OF WINNIPEG**  
WATER AND WASTE DEPARTMENT  
ENGINEERING DIVISION

**WEWPC**  
BIOLOGICAL NUTRIENT REMOVAL UPGRADE  
CONTRACT No. 3

ARCHITECTURAL  
AREA S - BIOREACTORS  
ELECTRICAL ROOM ROOF & MAIN FLOOR DEMOLITION PLANS

CITY FILE NUMBER  
SHEET 1 OF 5  
CITY DRAWING NUMBER