


PRIMARY CLARIFIERS

BIOREACTORS

SECONDARY CLARIFIERS

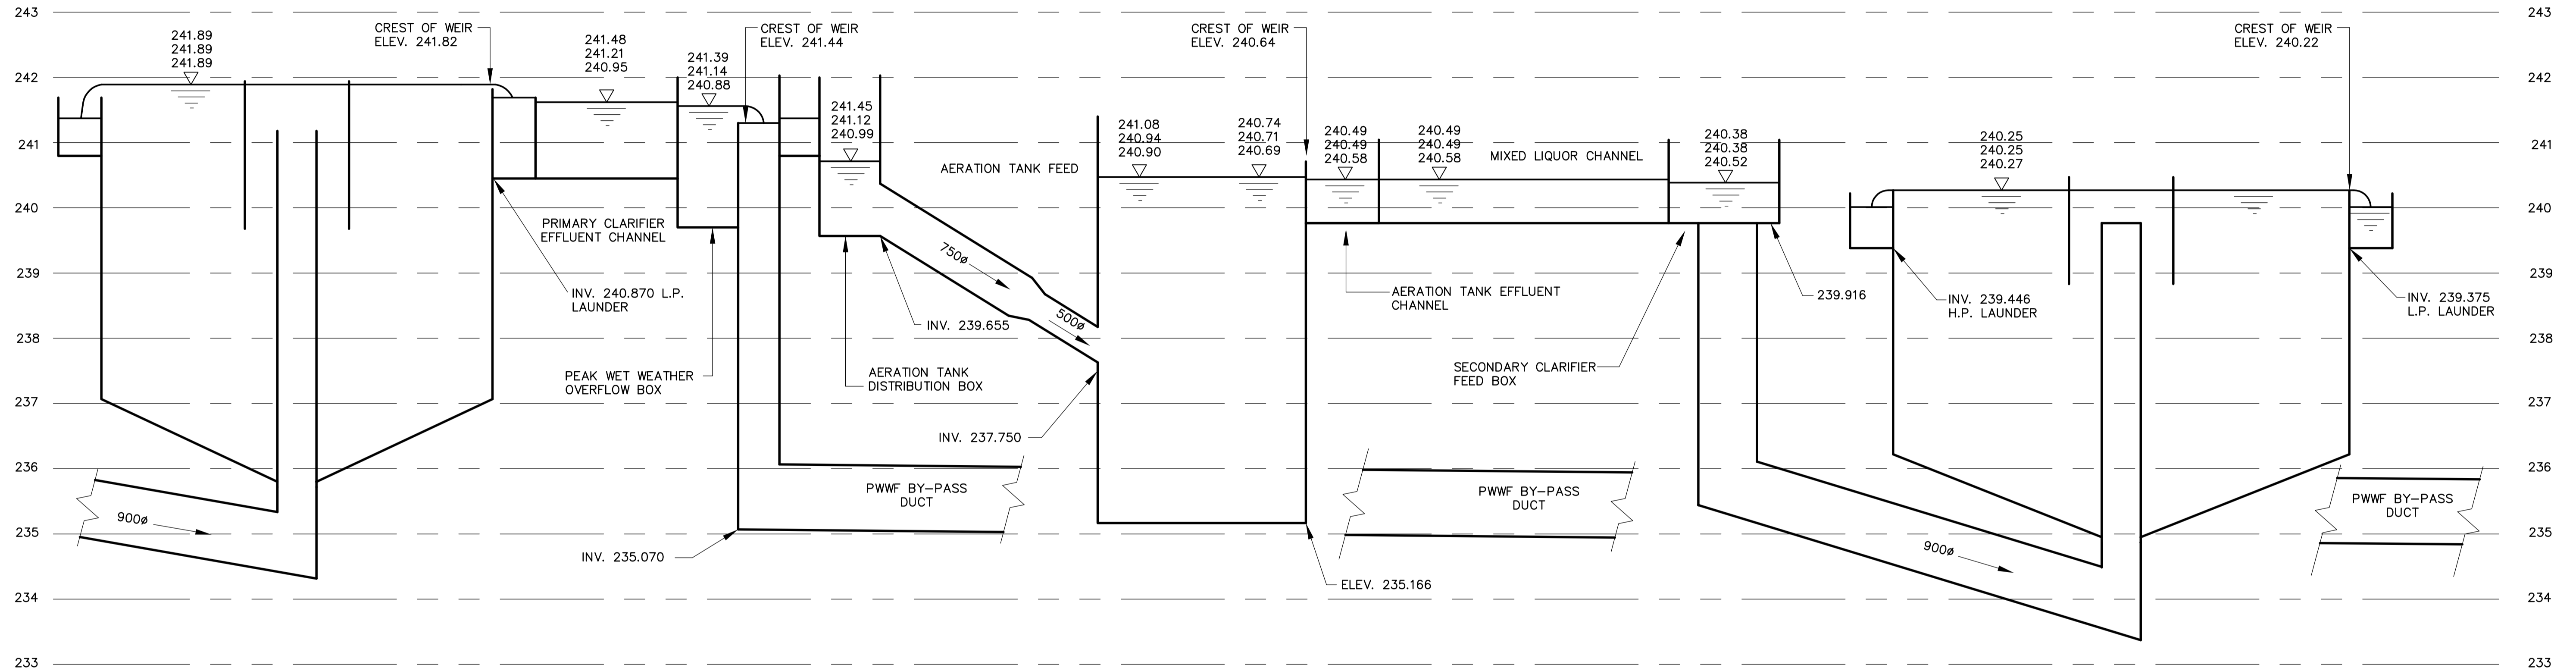

LEGEND

- 241.39 — 90 ML/d BNR, 2 BIOREACTORS AND 3 SECONDARY CLARIFIERS (EQUIVALENT TO 45 ML/d ONE REACTOR OUT OF SERVICE)
- 241.14 — 54 ML/d BNR, 2 BIOREACTORS AND 3 SECONDARY CLARIFIERS
- 240.88 — 54 ML/d EXISTING, 2 BIOREACTORS AND 2 SECONDARY CLARIFIERS.



B.M. ELEV.				ENGINEER'S SEAL			
				ORIGINAL SIGNED BY			
		DESIGNED BY CGL		CHECKED BY KJS		SHEET OF	
		DRAWN BY LAE		APPROVED BY JEH		CITY DRAWING NUMBER	
		HOR. SCALE: NONE		RELEASED FOR CONSTRUCTION BY: J. VEILLEUX		PROCESS	
00 ISSUED FOR TENDER		06/04/26 SRP		DATE 2002/04/08		DATE 2006/04/26	
NO. REVISIONS		DATE		DATE		CONSTRUCTANT DRAWING NO. LP1.01	
						WEWPC BIOLOGICAL NUTRIENT REMOVAL UPGRADE CONTRACT 3	
						AREA L - GENERAL & SITEWORKS BNR HYDRAULIC PROFILE	