
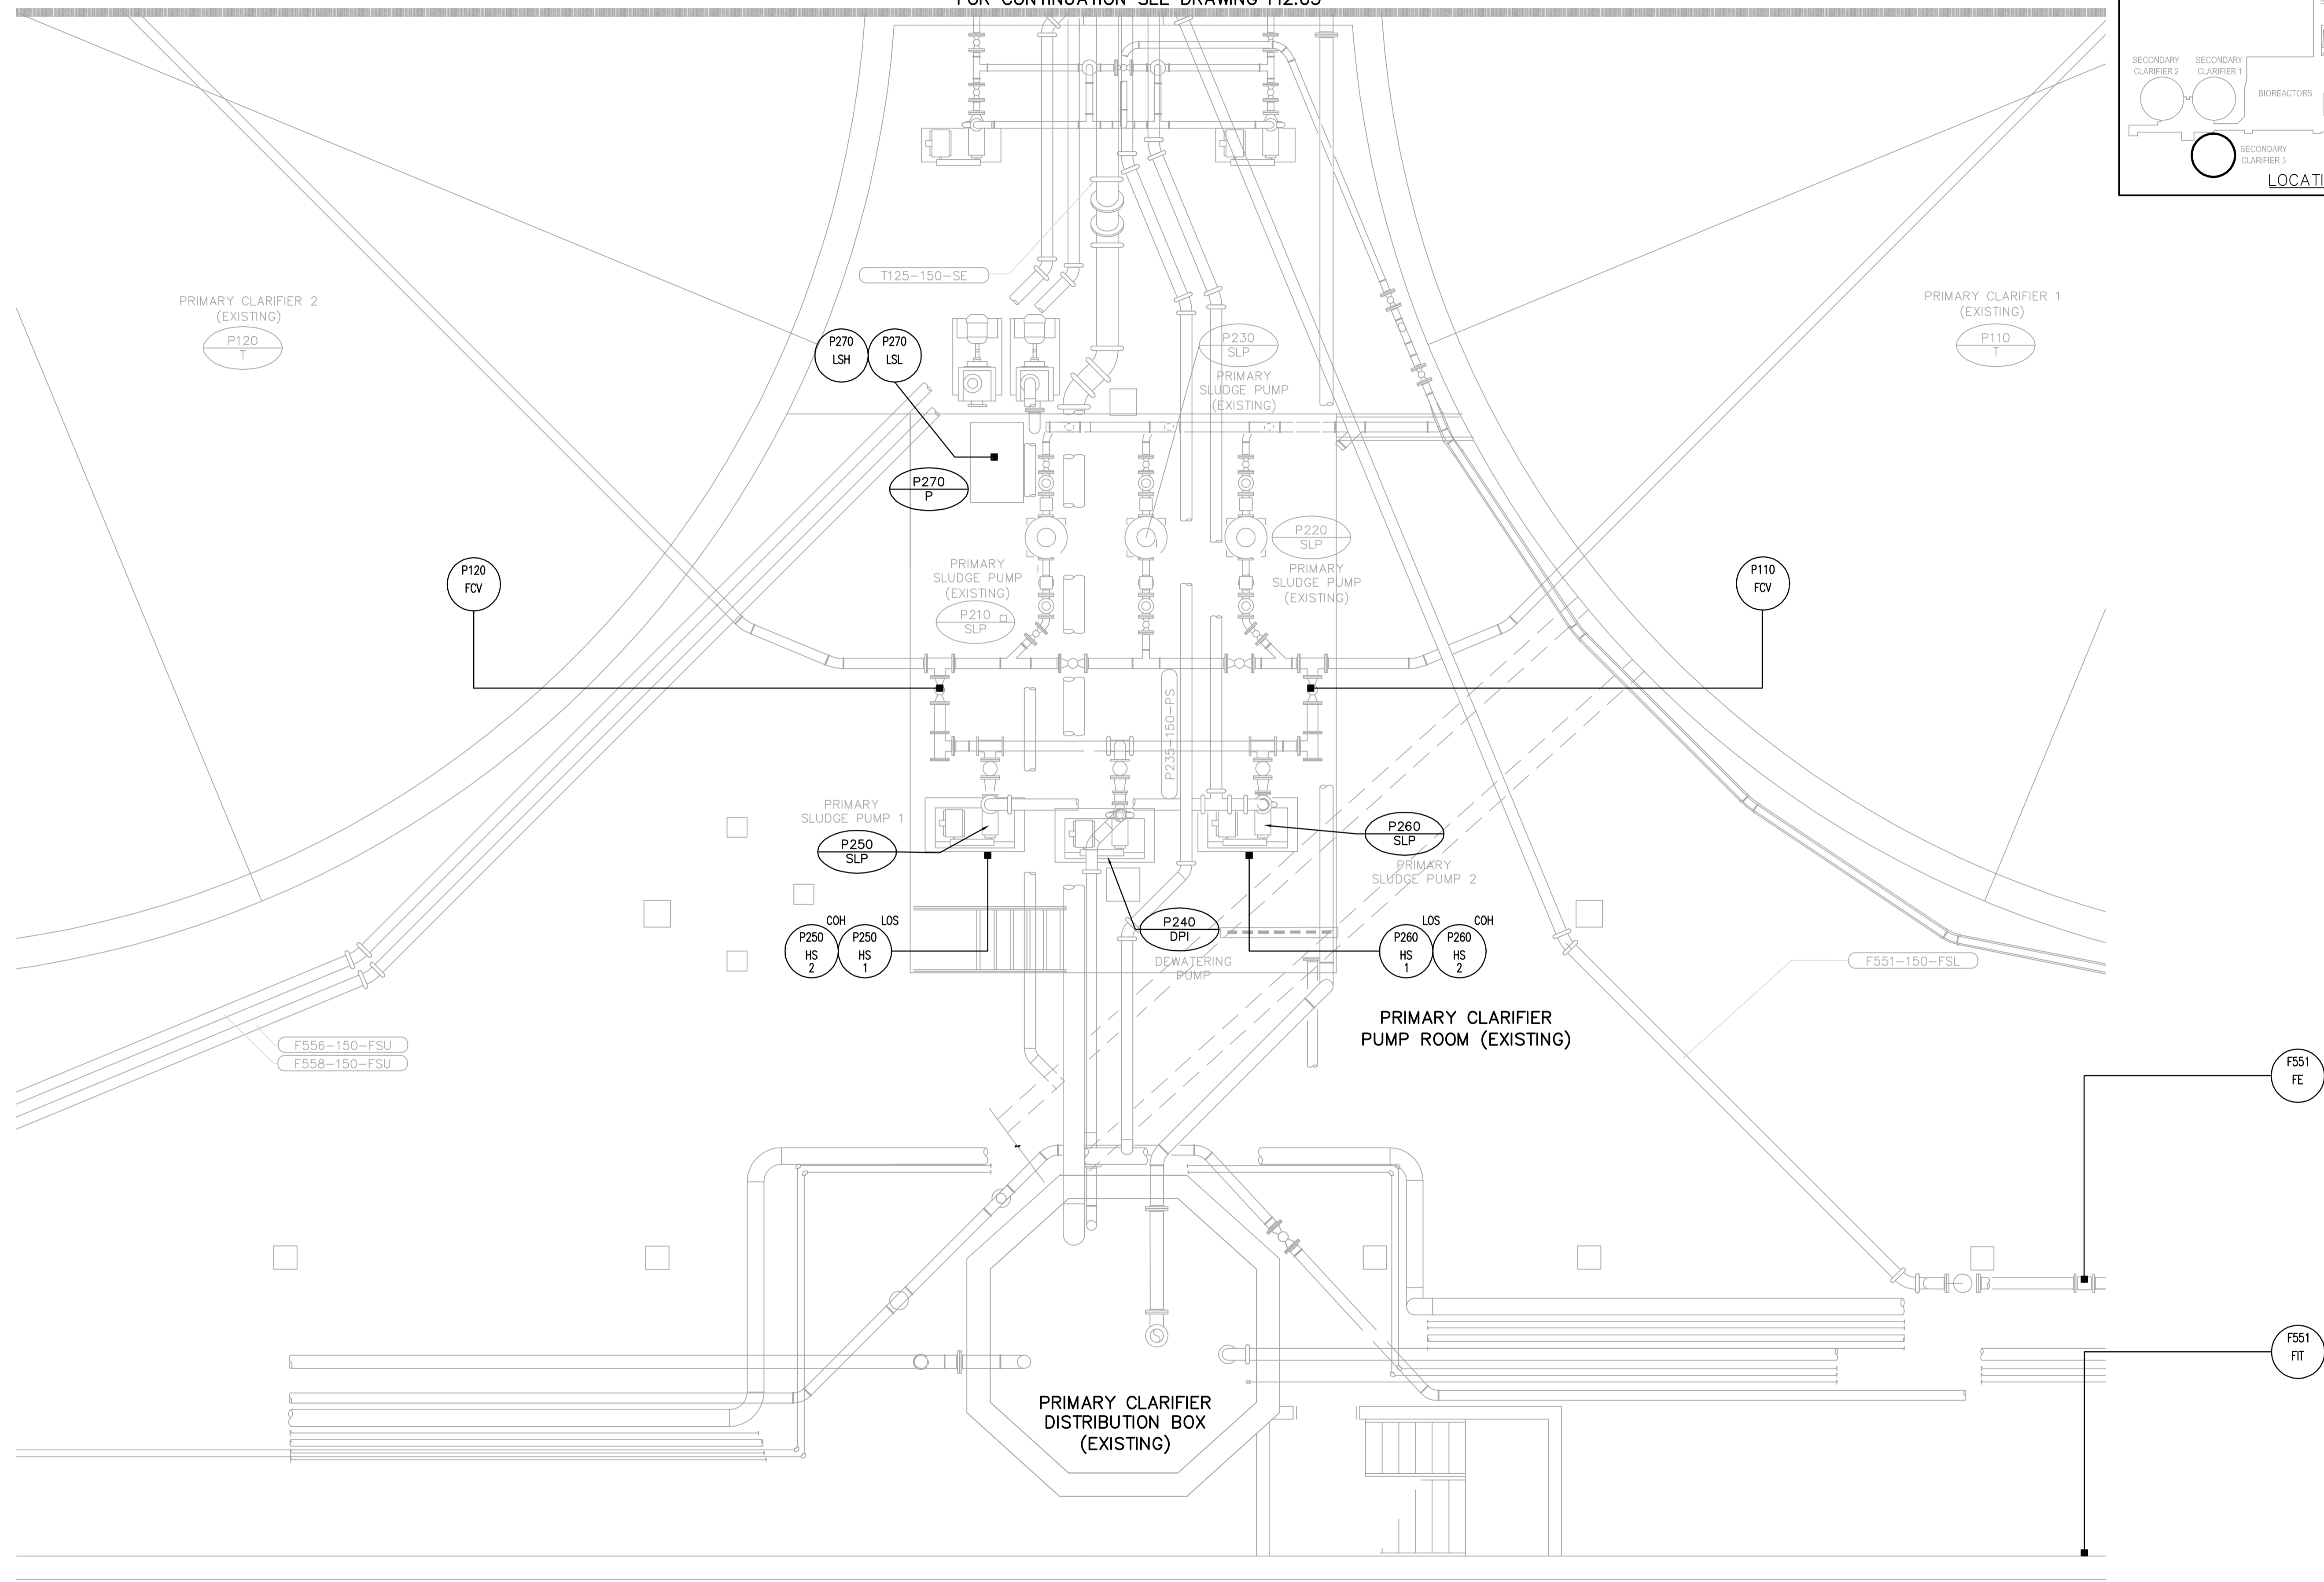


FOR CONTINUATION SEE DRAWING F12.03

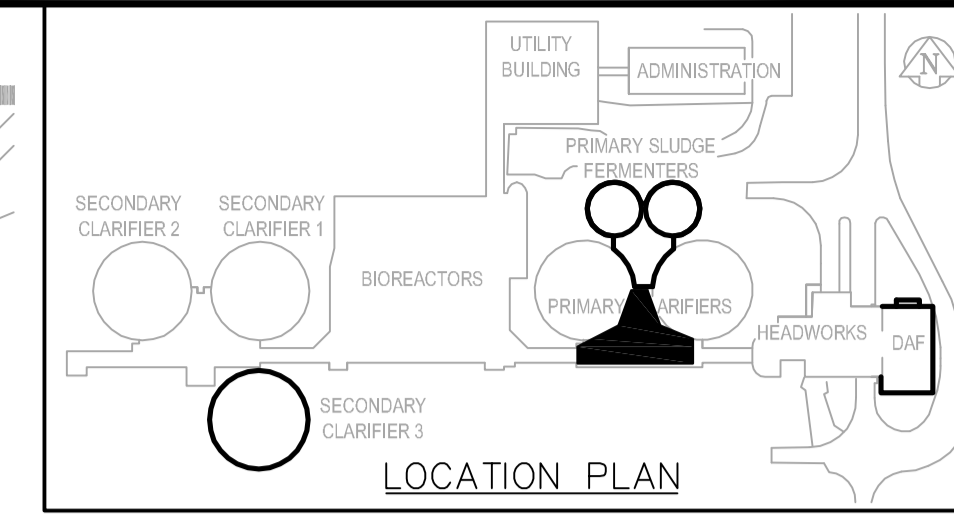

APECM
Certificate of Authorization
Earth Tech Canada Inc.
No. 730 Expiry: April 30, 2006

NO.	REVISIONS	DATE	BY
00	ISSUED FOR TENDER	06/04/26	CD

EarthTech
A Tyco International Ltd. Company

DESIGNED BY: CD	CHECKED BY: EVS
DRAWN BY: PPL	APPROVED BY: JEH
HOR. SCALE: 1:50	RELEASED FOR CONSTRUCTION BY: J. VEILLEUX
VERTICAL SCALE:	DATE: 2005/10/06

ENGINEER'S SEAL
ORIGINAL SIGNED BY: S.W. TORMEY
2006/04/26
CONSULTANT DRAWING NO. P11.01

THE CITY OF WINNIPEG
WATER AND WASTE DEPARTMENT
ENGINEERING DIVISION

WEWPCC
BIOLOGICAL NUTRIENT REMOVAL UPGRADE
CONTRACT 3

INSTRUMENTATION
AREA P - PRIMARY CLARIFIERS
PUMP ROOM - LOCATION PLAN

CITY FILE NUMBER	SHEET OF
CITY DRAWING NUMBER	