



1 ROOF DEMOLITION PLAN
SA6.01 SCALE 1:50

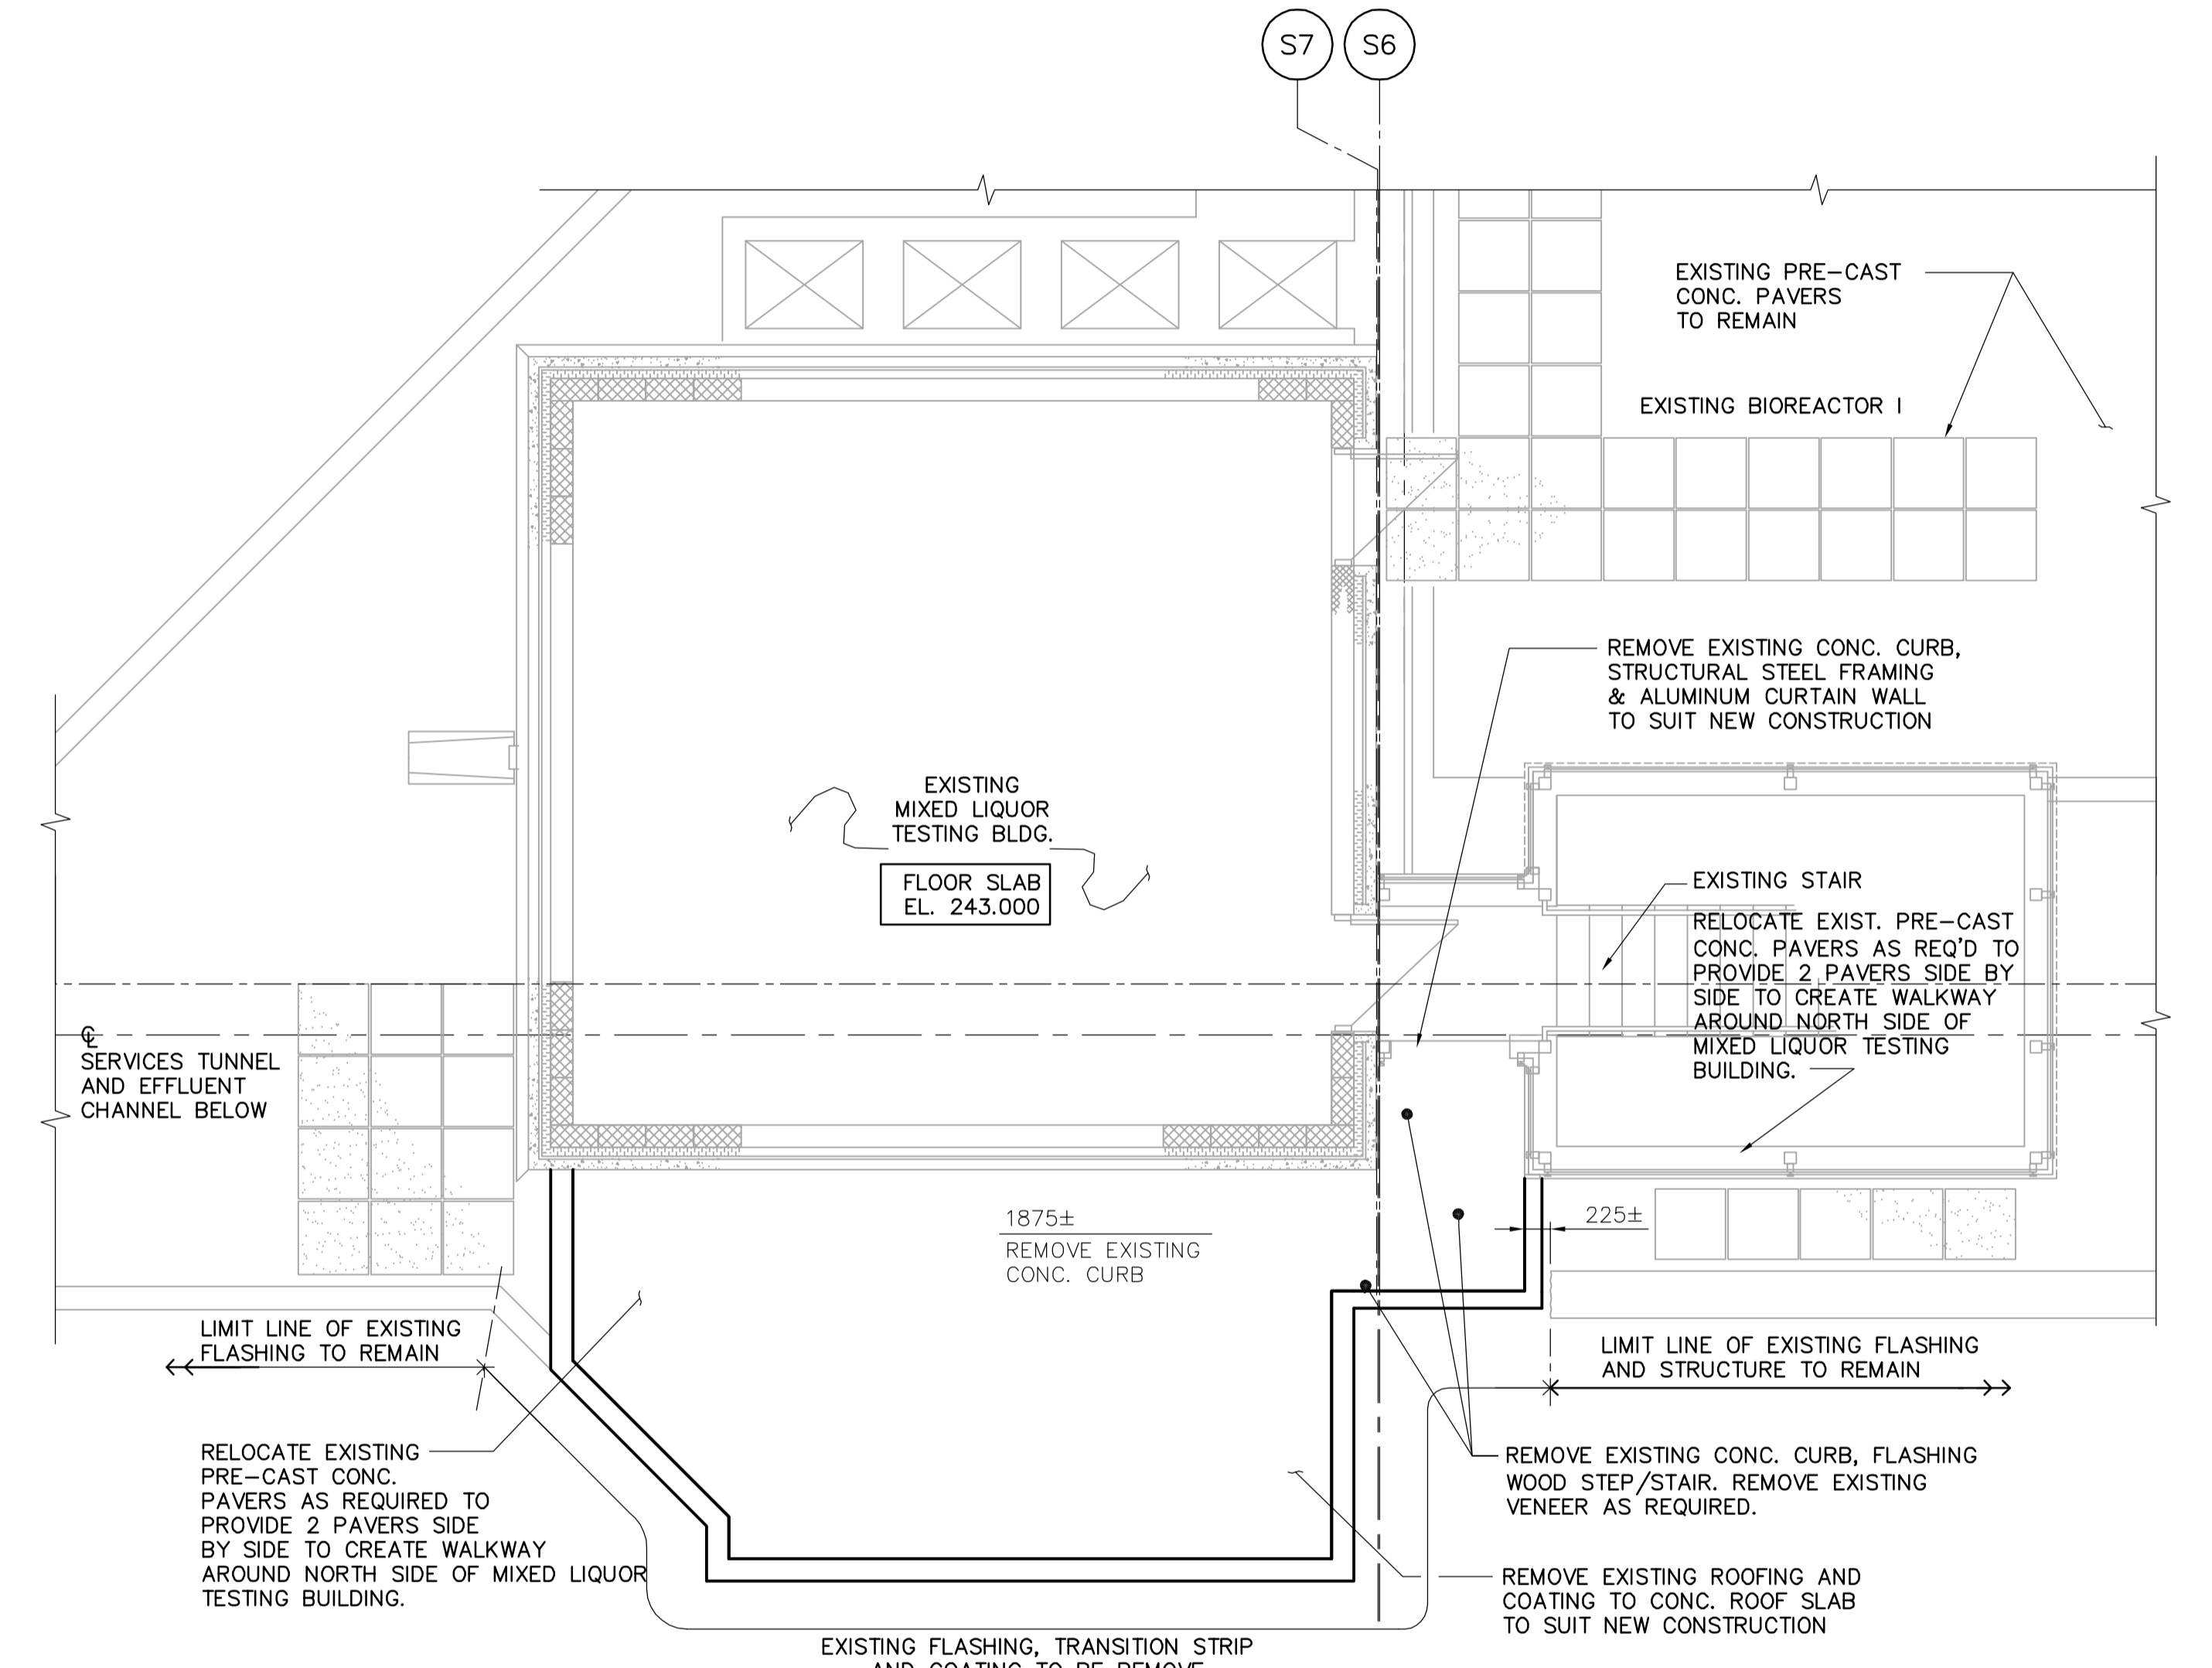

2 MAIN FLOOR DEMOLITION PLAN
SA6.01 SCALE 1:50

NOTE:
1. DIMENSIONS NOTED ARE APPROXIMATE. SITE CONFIRM ALL DIMENSION PRIOR TO CONSTRUCTION.

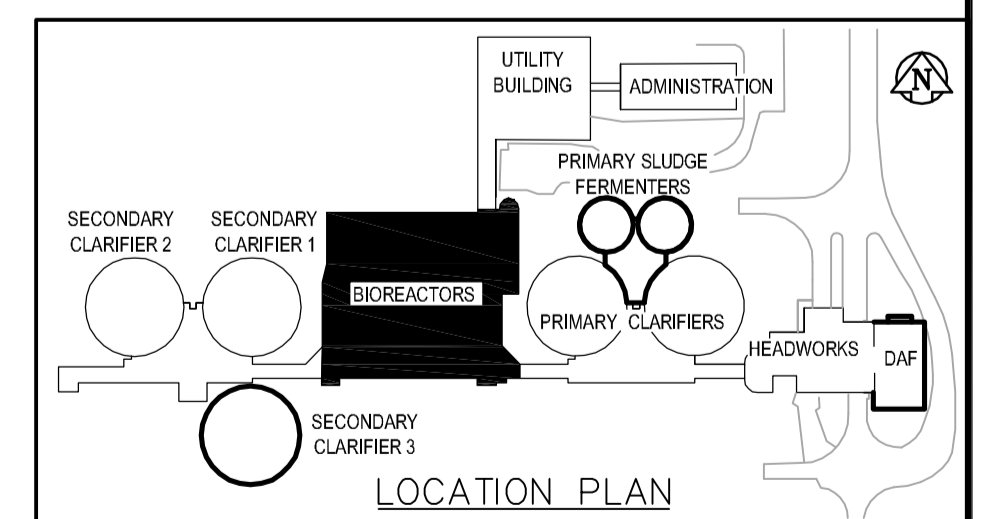

		ENGINEER'S SEAL ORIGINAL SIGNED BY N. COOPER 2006/04/26	THE CITY OF WINNIPEG WATER AND WASTE DEPARTMENT ENGINEERING DIVISION
DESIGNED BY: ARA/LK CHECKED BY: NC DRAWN BY: JI APPROVED BY: JEH HOR. SCALE: AS NOTED VERTICAL SCALE: AS NOTED RELEASED FOR CONSTRUCTION BY: J. VEILLEUX		CONSULTANT DRAWING NO. SA6.01	CITY FILE NUMBER SHEET 1 OF 5 CITY DRAWING NUMBER
NO. REVISIONS DATE BY DATE 2005/12/27 DATE 2006/04/26		WEWPC BIOLOGICAL NUTRIENT REMOVAL UPGRADE CONTRACT No. 3 ARCHITECTURAL AREA S - BIOREACTORS ELECTRICAL ROOM ROOF & MAIN FLOOR DEMOLITION PLANS	