



1 SOUTH WALL ELEVATION  
SA7.01 SCALE 1:30

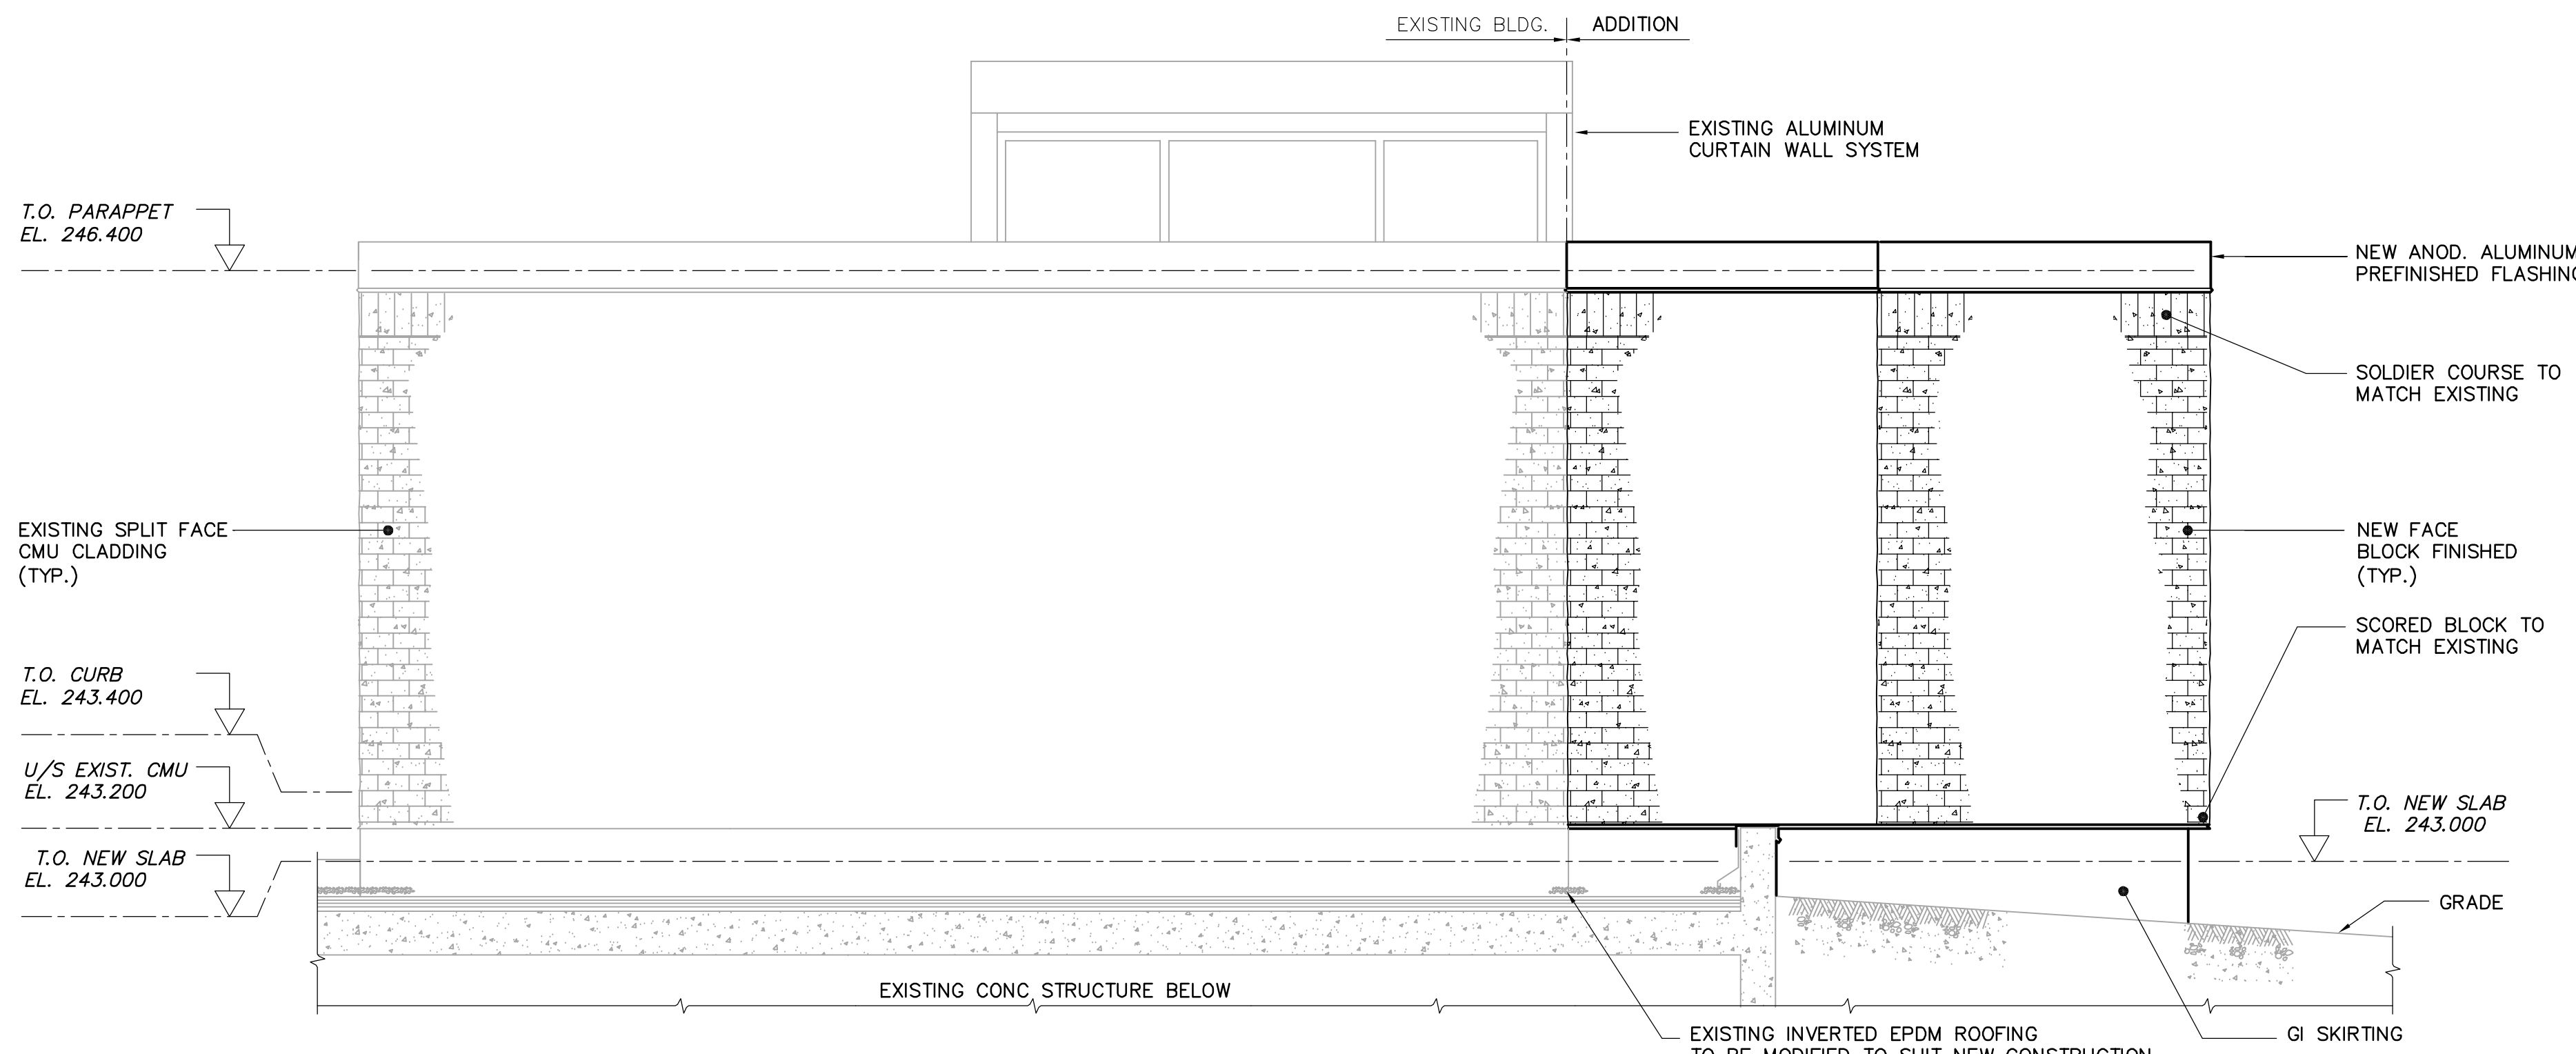

2 WEST WALL ELEVATION  
SA7.01 SCALE 1:30

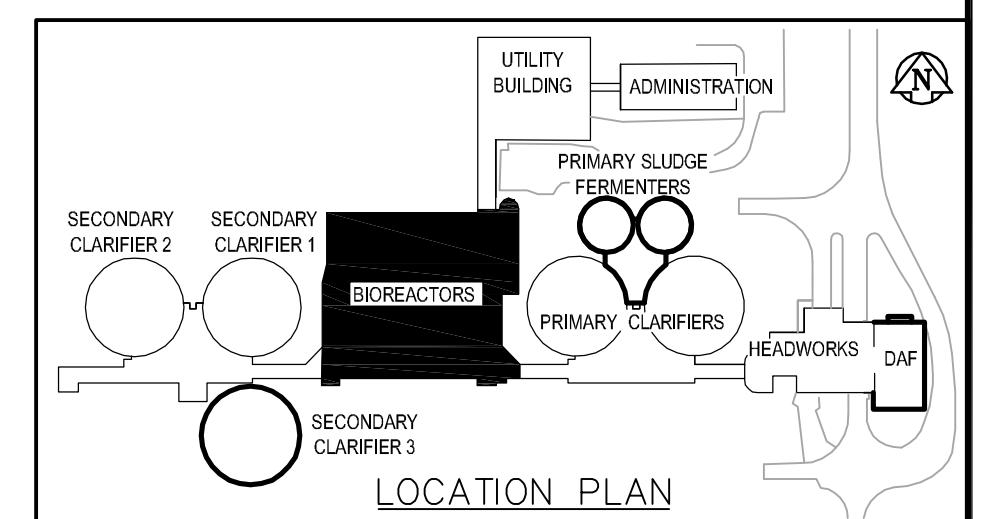

B.M. ELEV.					
DESIGNED BY	GGP	CHECKED BY	NC		
DRAWN BY	GGP	APPROVED BY	JEH		
HOR. SCALE: AS NOTED		RELEASED FOR CONSTRUCTION BY:			
VERTICAL SCALE: AS NOTED		J. VEILLEUX			
00 ISSUED FOR TENDER	06/04/26	CMF			
NO. REVISIONS	DATE	BY	DATE	2005/12/27	DATE 2006/04/26



ENGINEER'S SEAL  
ORIGINAL SIGNED BY  
N. COOPER  
2006/04/26  
CONSULTANT DRAWING NO.  
SA7.01

**THE CITY OF WINNIPEG**  
WATER AND WASTE DEPARTMENT  
ENGINEERING DIVISION  
**WEWPC**  
BIOLOGICAL NUTRIENT REMOVAL UPGRADE  
CONTRACT No. 3  
ARCHITECTURAL  
AREA S - BIOREACTORS  
ELECTRICAL ROOM BUILDING ELEVATIONS  
CITY FILE NUMBER  
SHEET 3 OF 5  
CITY DRAWING NUMBER