



FOR CONTINUATION
SEE DRAWING S16.01

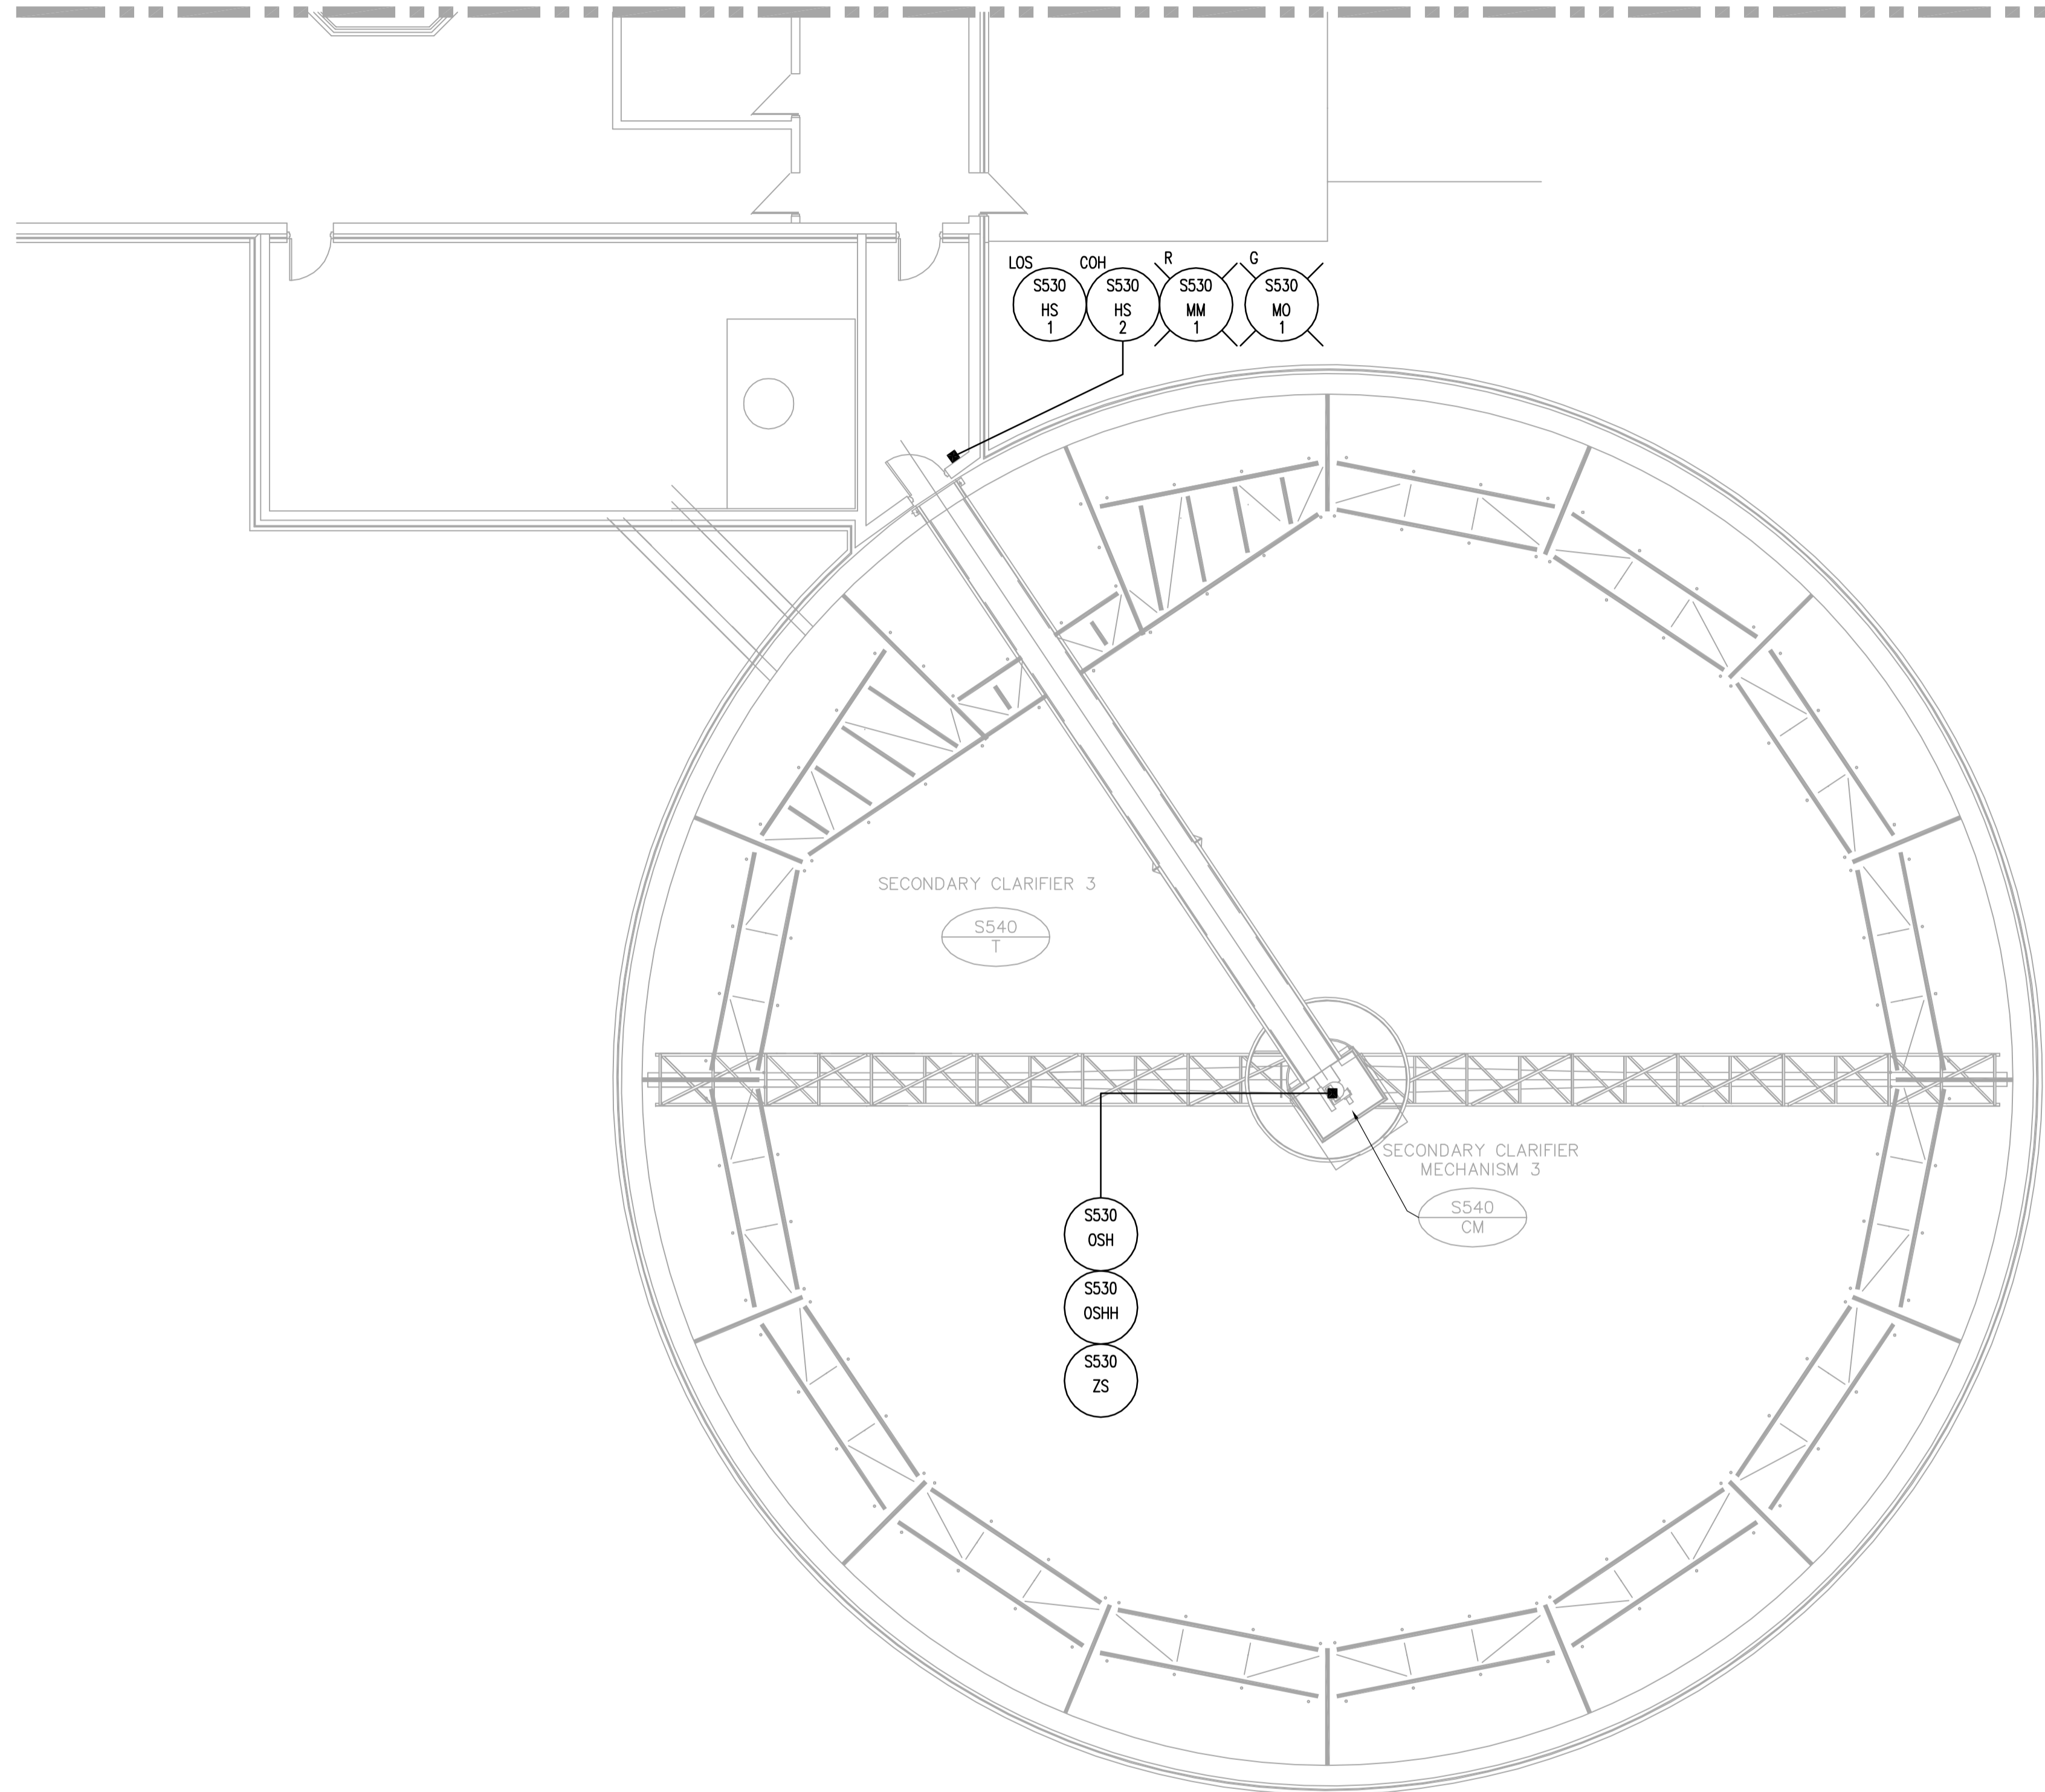

— UPPER LEVEL LOCATION PLAN — SECONDARY CLARIFIER 3
1:100

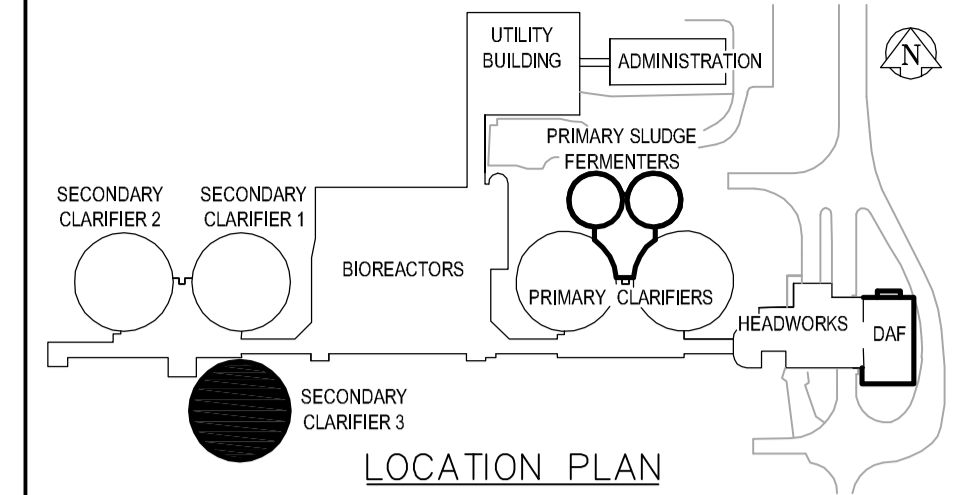

NO.	REVISIONS	DATE	BY
00	ISSUED FOR TENDER	06/04/26	CD

DESIGNED BY: CD		CHECKED BY: EVS	
DRAWN BY: PPL		APPROVED BY: JEH	
HOR. SCALE: 1:100		RELEASED FOR CONSTRUCTION BY: J. VEILLEUX	
VERTICAL SCALE:		DATE: 2006/01/06	

ENGINEER'S SEAL
ORIGINAL SIGNED BY: S.W. TORMEY
DATE: 2006/04/26
CONSULTANT DRAWING NO. S16.02

THE CITY OF WINNIPEG
WATER AND WASTE DEPARTMENT
ENGINEERING DIVISION

WEWPCC
BIOLOGICAL NUTRIENT REMOVAL UPGRADE
CONTRACT 3

INSTRUMENTATION
AREA S — SECONDARY CLARIFIER 3
UPPER LEVEL LOCATION PLAN

CITY FILE NUMBER
SHEET OF
CITY DRAWING NUMBER