



FOR CONTINUATION
SEE DRAWING SP2.04

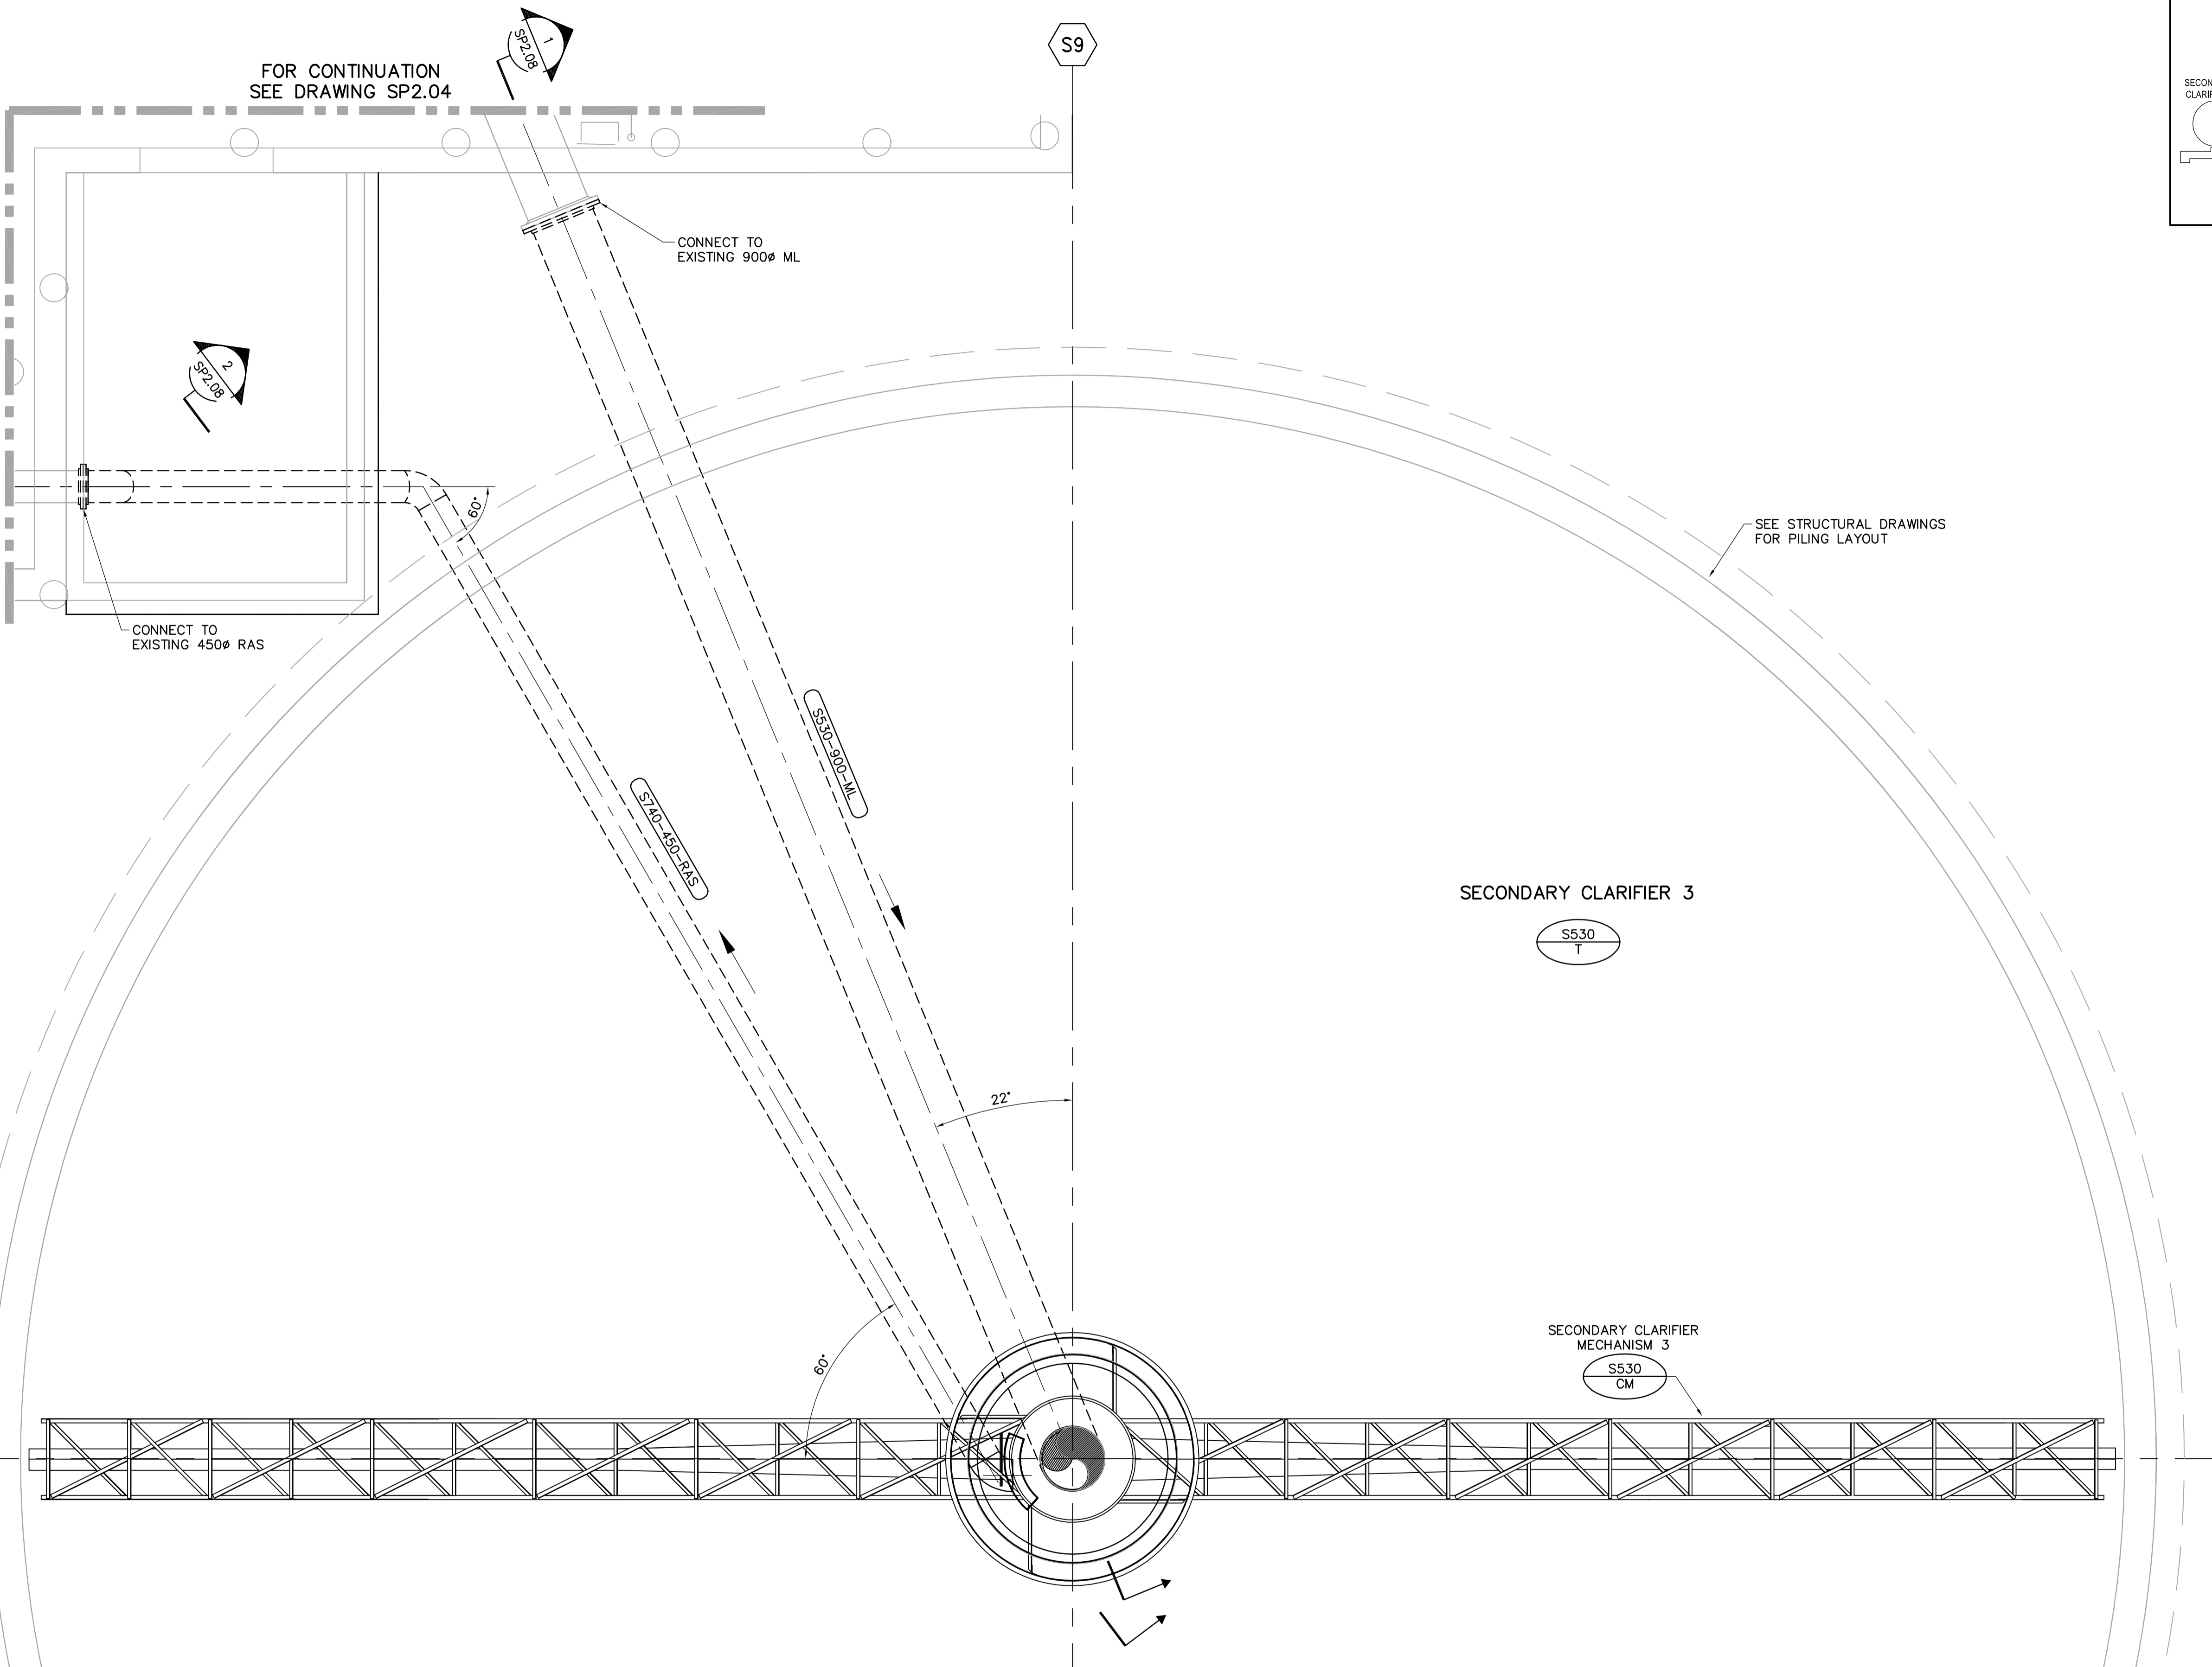

LOWER LEVEL PLAN
1:50

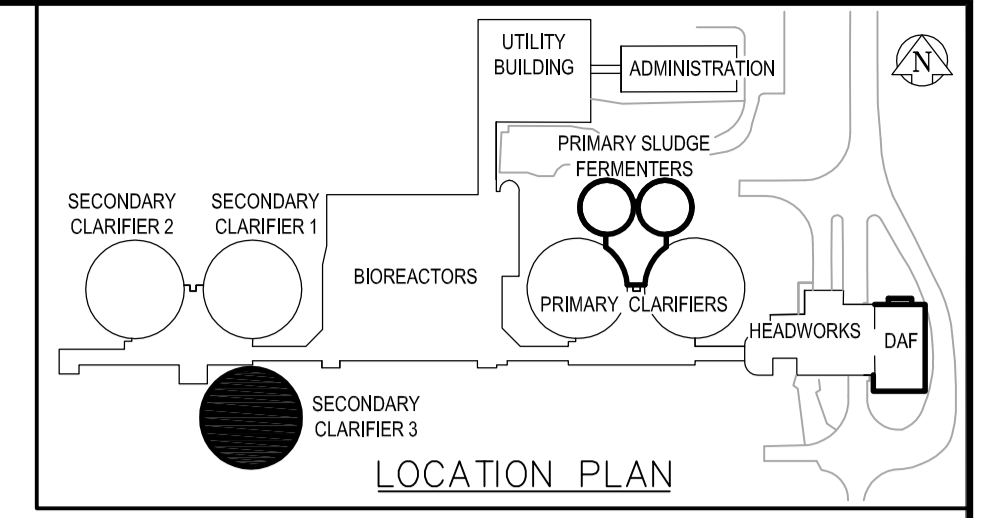

GENERAL NOTES

1. CONTRACTOR TO CONFIRM EXISTING PIPE AND EQUIPMENT DIMENSIONS AND LOCATIONS PRIOR TO CONSTRUCTION.

B.M. ELEV.		<p>EarthTech A Tyco International Ltd. Company</p>		ENGINEER'S SEAL		<p>THE CITY OF WINNIPEG WATER AND WASTE DEPARTMENT ENGINEERING DIVISION</p>		CITY FILE NUMBER	
				DESIGNED BY: KS				CHECKED BY: KM	
		DRAWN BY: PJY		APPROVED BY: JEH		2006/04/26		WEWPC BIOLOGICAL NUTRIENT REMOVAL UPGRADE CONTRACT 3	
		HOR. SCALE: AS NOTED		RELEASED FOR CONSTRUCTION BY: J. VEILLEUX		CONSULTANT DRAWING NO. SP2.03		CITY DRAWING NUMBER	
00 ISSUED FOR TENDER		06/04/26 SRP		DATE 2005/10/06		DATE 2006/04/26		PROCESS AREA S - SECONDARY CLARIFIER 3 LOWER LEVEL PLAN	
NO. REVISIONS		DATE BY		DATE		DATE			