


WALKWAY PLAN
SP2.01 1:50

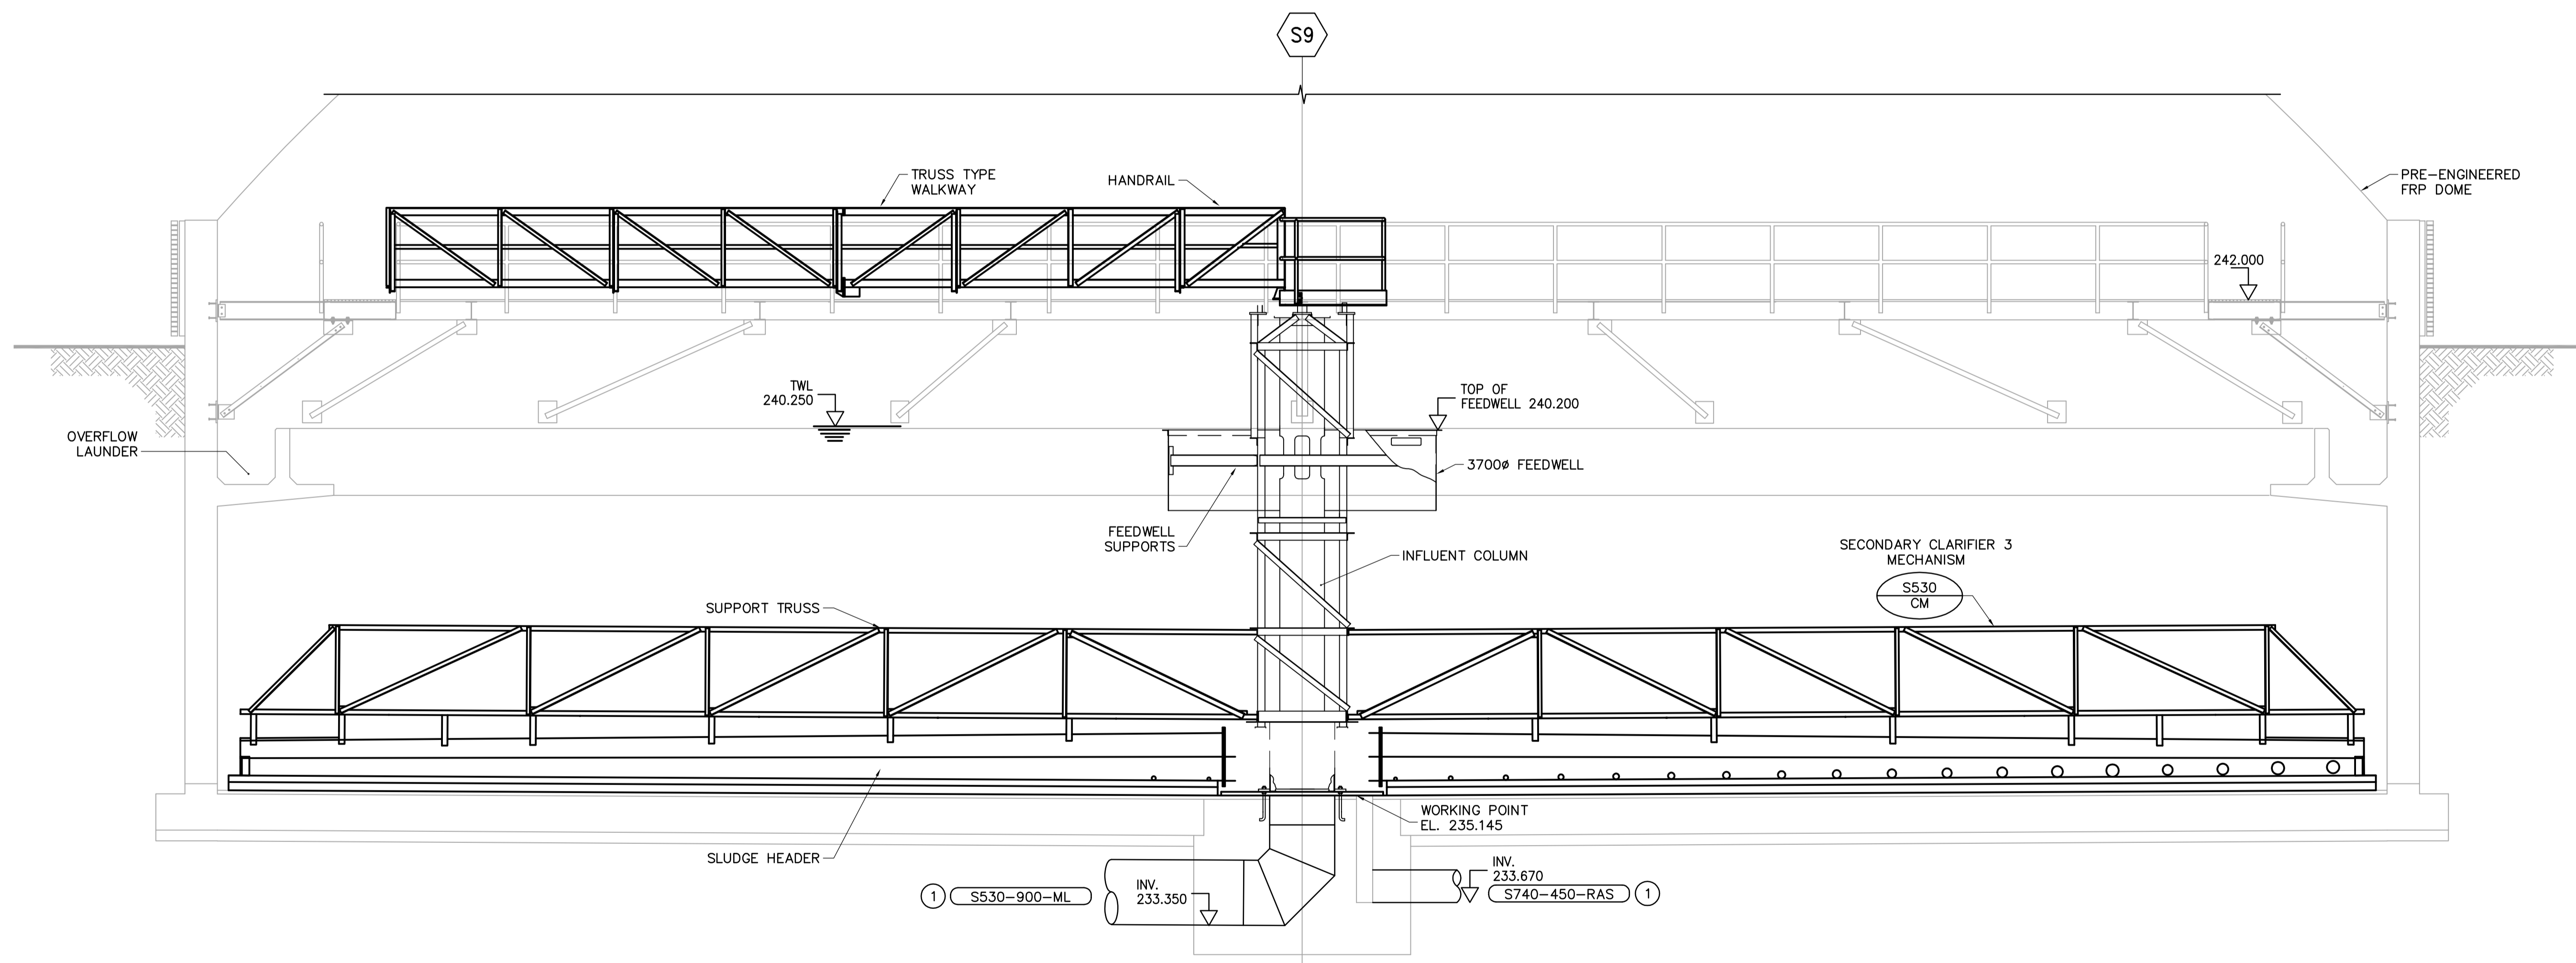

SECTION
SP2.01 1:50

DRAWING NOTES

1 REFER TO DRAWING SP2.08 FOR PIPING DETAILS.

GENERAL NOTES

1. CONTRACTOR TO CONFIRM EXISTING PIPE AND EQUIPMENT DIMENSIONS AND LOCATIONS PRIOR TO CONSTRUCTION.



B.M. ELEV.	NO.	REVISIONS	DATE	BY	DATE
	00	ISSUED FOR TENDER	06/04/26	SRP	



DESIGNED BY: KS	CHECKED BY: KM
DRAWN BY: PJY	APPROVED BY: JEH
HOR. SCALE: AS NOTED	RELEASED FOR CONSTRUCTION BY: J. VEILLEUX
DATE: 2005/10/06	DATE: 2006/04/26

ENGINEER'S SEAL

ORIGINAL SIGNED BY
J.E. HUTCHISON

2006/04/26

CONSULTANT DRAWING NO.
SP2.07



WEWPCB BIOLOGICAL NUTRIENT REMOVAL UPGRADE CONTRACT 3

PROCESS AREA S - SECONDARY CLARIFIER 3 SECTION

CITY FILE NUMBER

SHEET OF

CITY DRAWING NUMBER