

APEGM
 Certificate of Authorization
 Wardrop Engineering Inc.
 No. 195 Expiry: April 30, 2007

EXISTING	LEGEND-PLAN	PROPOSED	EXISTING	LEGEND-PLAN	PROPOSED	EXISTING	LEGEND-PLAN	PROPOSED
150 WM	WATERMAIN		BEND		15.240	LEGAL DIMENSION		
400 FM	FEEDERMAIN		TEE			SURVEY BAR		
300 LDS	LAND DRAINAGE SEWER		CURB STOP			TRAFFIC SIGNAL		
250 WWS	WASTEWATER SEWER		MANHOLE			GAS		
300 CS	COMBINED SEWER		CATCHBASIN			HYDRO		
200 FGM	FORCEMAIN		CURB INLET			MTS		
	JUNCTIONS		ADDRESS			ASPHALT		
	HYDRANT		HYDRO POLE			SIDEWALK		
	VALVE		LIGHT STANDARD			CONCRETE PAVEMENT		
	REDUCER		TREE			CURB		

LOCATION APPROVED UNDERGROUND STRUCTURES

SUPV. U/G STRUCTURES DATE COMMITTEE


NOTE: LOCATION OF UNDERGROUND STRUCTURES AS SHOWN ARE BASED ON THE BEST INFORMATION AVAILABLE. BUT NO GUARANTEE IS GIVEN THAT ALL EXISTING UTILITIES ARE SHOWN OR THAT THE GIVEN LOCATIONS ARE EXACT. CONFIRMATION OF EXISTENCE AND EXACT LOCATION OF ALL SERVICES MUST BE OBTAINED FROM THE INDIVIDUAL UTILITIES BEFORE PROCEEDING WITH CONSTRUCTION.

NO.	REVISIONS	DATE	BY	B.M. ELEV.	F.B. 2119
00	ISSUED FOR TENDER	06.04.19	SAM		
A	ISSUED FOR APPROVAL	06.04.07	DAL		

WARDROP Engineering Inc.

DESIGNED BY: DAL
 CHECKED BY: SAM
 DRAWN BY: GMD
 APPROVED BY:
 HOR. SCALE: 1 : 250
 VERTICAL: 1 : 10
 RELEASED FOR CONSTRUCTION

06.01.11

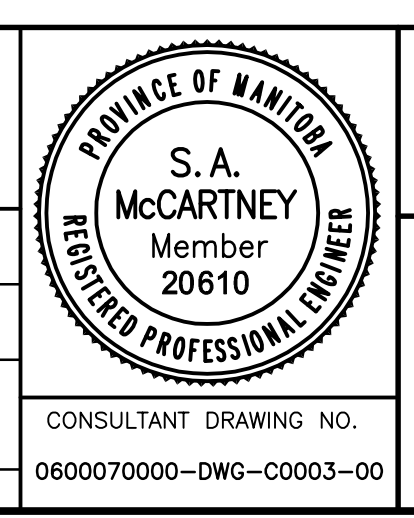

THE CITY OF WINNIPEG
 PUBLIC WORKS DEPARTMENT
 ENGINEERING DIVISION

PAVEMENT RECONSTRUCTION

LANSDOWNE AVENUE
 POWERS STREET TO
 90m EAST OF POWERS STREET

CITY DRAWING NUMBER
 SHEET 3 OF 4
C0003