

NOTE:
TO PROVIDE REQUIRED GEODETIC MONUMENT
PROTECTION SERVICES, PLEASE CONTACT
CITY OF WINNIPEG GEOMATICS BRANCH AT
LEAST 3 WORKING DAYS IN ADVANCE OF
THE CONSTRUCTION.
PHONE: 986-4826
PLEASE QUOTE GEOMATICS JOB NUMBER:
20060270

REMOVE EXISTING HONEYCOMB
CONCRETE PAVERS.
ADJUST HOLLAND PAVERS.
INSTALL CONCRETE SIDEWALK
(SD-228A)

SEE DRAWING C0004

SEE DRAWING C0002

**PRELIMINARY
DRAWING ONLY**
NOT TO BE USED FOR CONSTRUCTION
(REMOVE WHEN DRAWING IS FINAL)

APEGM
Certificate of Authorization
Wardrop Engineering Inc.
No. 195 Expiry: April 30, 2007

EXISTING	LEGEND-PLAN	PROPOSED	EXISTING	LEGEND-PLAN	PROPOSED	EXISTING	LEGEND-PLAN	PROPOSED
150 WM	WATERMAIN	—	BEND	—	15.240	LEGAL DIMENSION	—	—
400 FM	FEEDERMAIN	—	TEE	—		SURVEY BAR	—	—
300 LDS	LAND DRAINAGE SEWER	—	MANHOLE	—		SIDEWALK RAMP	—	—
250 WWS	WASTEWATER SEWER	—	CATCHBASIN	—		GAS	—	—
300 CS	COMBINED SEWER	—	CURB INLET	—		HYDRO	—	—
200 FCM	FORCEMAIN	—	ADDRESS	—		MTS	—	—
	JUNCTIONS	—	HYDRO POLE	—		ASPHALT	—	—
	HYDRANT	—	LIGHT STANDARD	—		SIDEWALK	—	—
	VALVE	—	TRAFFIC SIGNAL	—		CONCRETE PAVEMENT	—	—
	REDUCER	—	TREE	—		CURB	—	—
		—		—			—	—

**LOCATION APPROVED
UNDERGROUND
STRUCTURES**

SUPV. U/G STRUCTURES DATE COMMITTEE

NOTE:
LOCATION OF UNDERGROUND STRUCTURES AS SHOWN ARE BASED ON THE BEST INFORMATION AVAILABLE. BUT NO GUARANTEE IS GIVEN THAT ALL EXISTING UTILITIES ARE SHOWN OR THAT THE GIVEN LOCATIONS ARE EXACT. CONFIRMATION OF EXISTENCE AND EXACT LOCATION OF ALL SERVICES MUST BE OBTAINED FROM THE INDIVIDUAL UTILITIES BEFORE PROCEEDING WITH CONSTRUCTION.

B.M. CITY OF WINNIPEG 37-048 ELEV. 232.699m	F.B. #2090
DESIGNED BY PJK	CHECKED BY SAM
DRAWN BY GMD	APPROVED BY
ISSUED FOR TENDER 06.04.27 SAM	HOR. SCALE: 1 : 250
ISSUED FOR APPROVAL 06.04.12 SAM	VERTICAL: 1 : 10
NO. REVISIONS	DATE BY
	DATE 06.03.24


WARDROP Engineering Inc.

DESIGNED BY PJK
DRAWN BY GMD

CHECKED BY SAM
APPROVED BY

RELEASED FOR CONSTRUCTION

DATE 06.03.24

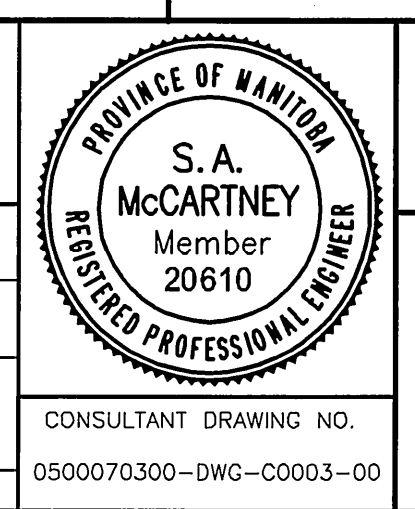

THE CITY OF WINNIPEG
PUBLIC WORKS DEPARTMENT
ENGINEERING DIVISION

CONCRETE REPAIRS AND ASPHALT OVERLAY

BROADWAY
7m EAST OF YOUNG STREET TO
38m EAST OF SPENCE STREET

CITY DRAWING NUMBER
P-3266-3
SHEET 3 OF 5

CONSULTANT DRAWING NO.
0500070300-DWG-C0003-00

C0003