
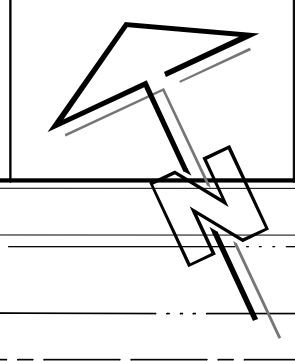


D SIZE 22" x 34" (559mm x 864mm)

PLOT: 06/07/21 1:47:35 PM

UMA FILE NAME: 0265-378-00_01-CC-1006_PX.dwg Saved By: lberard

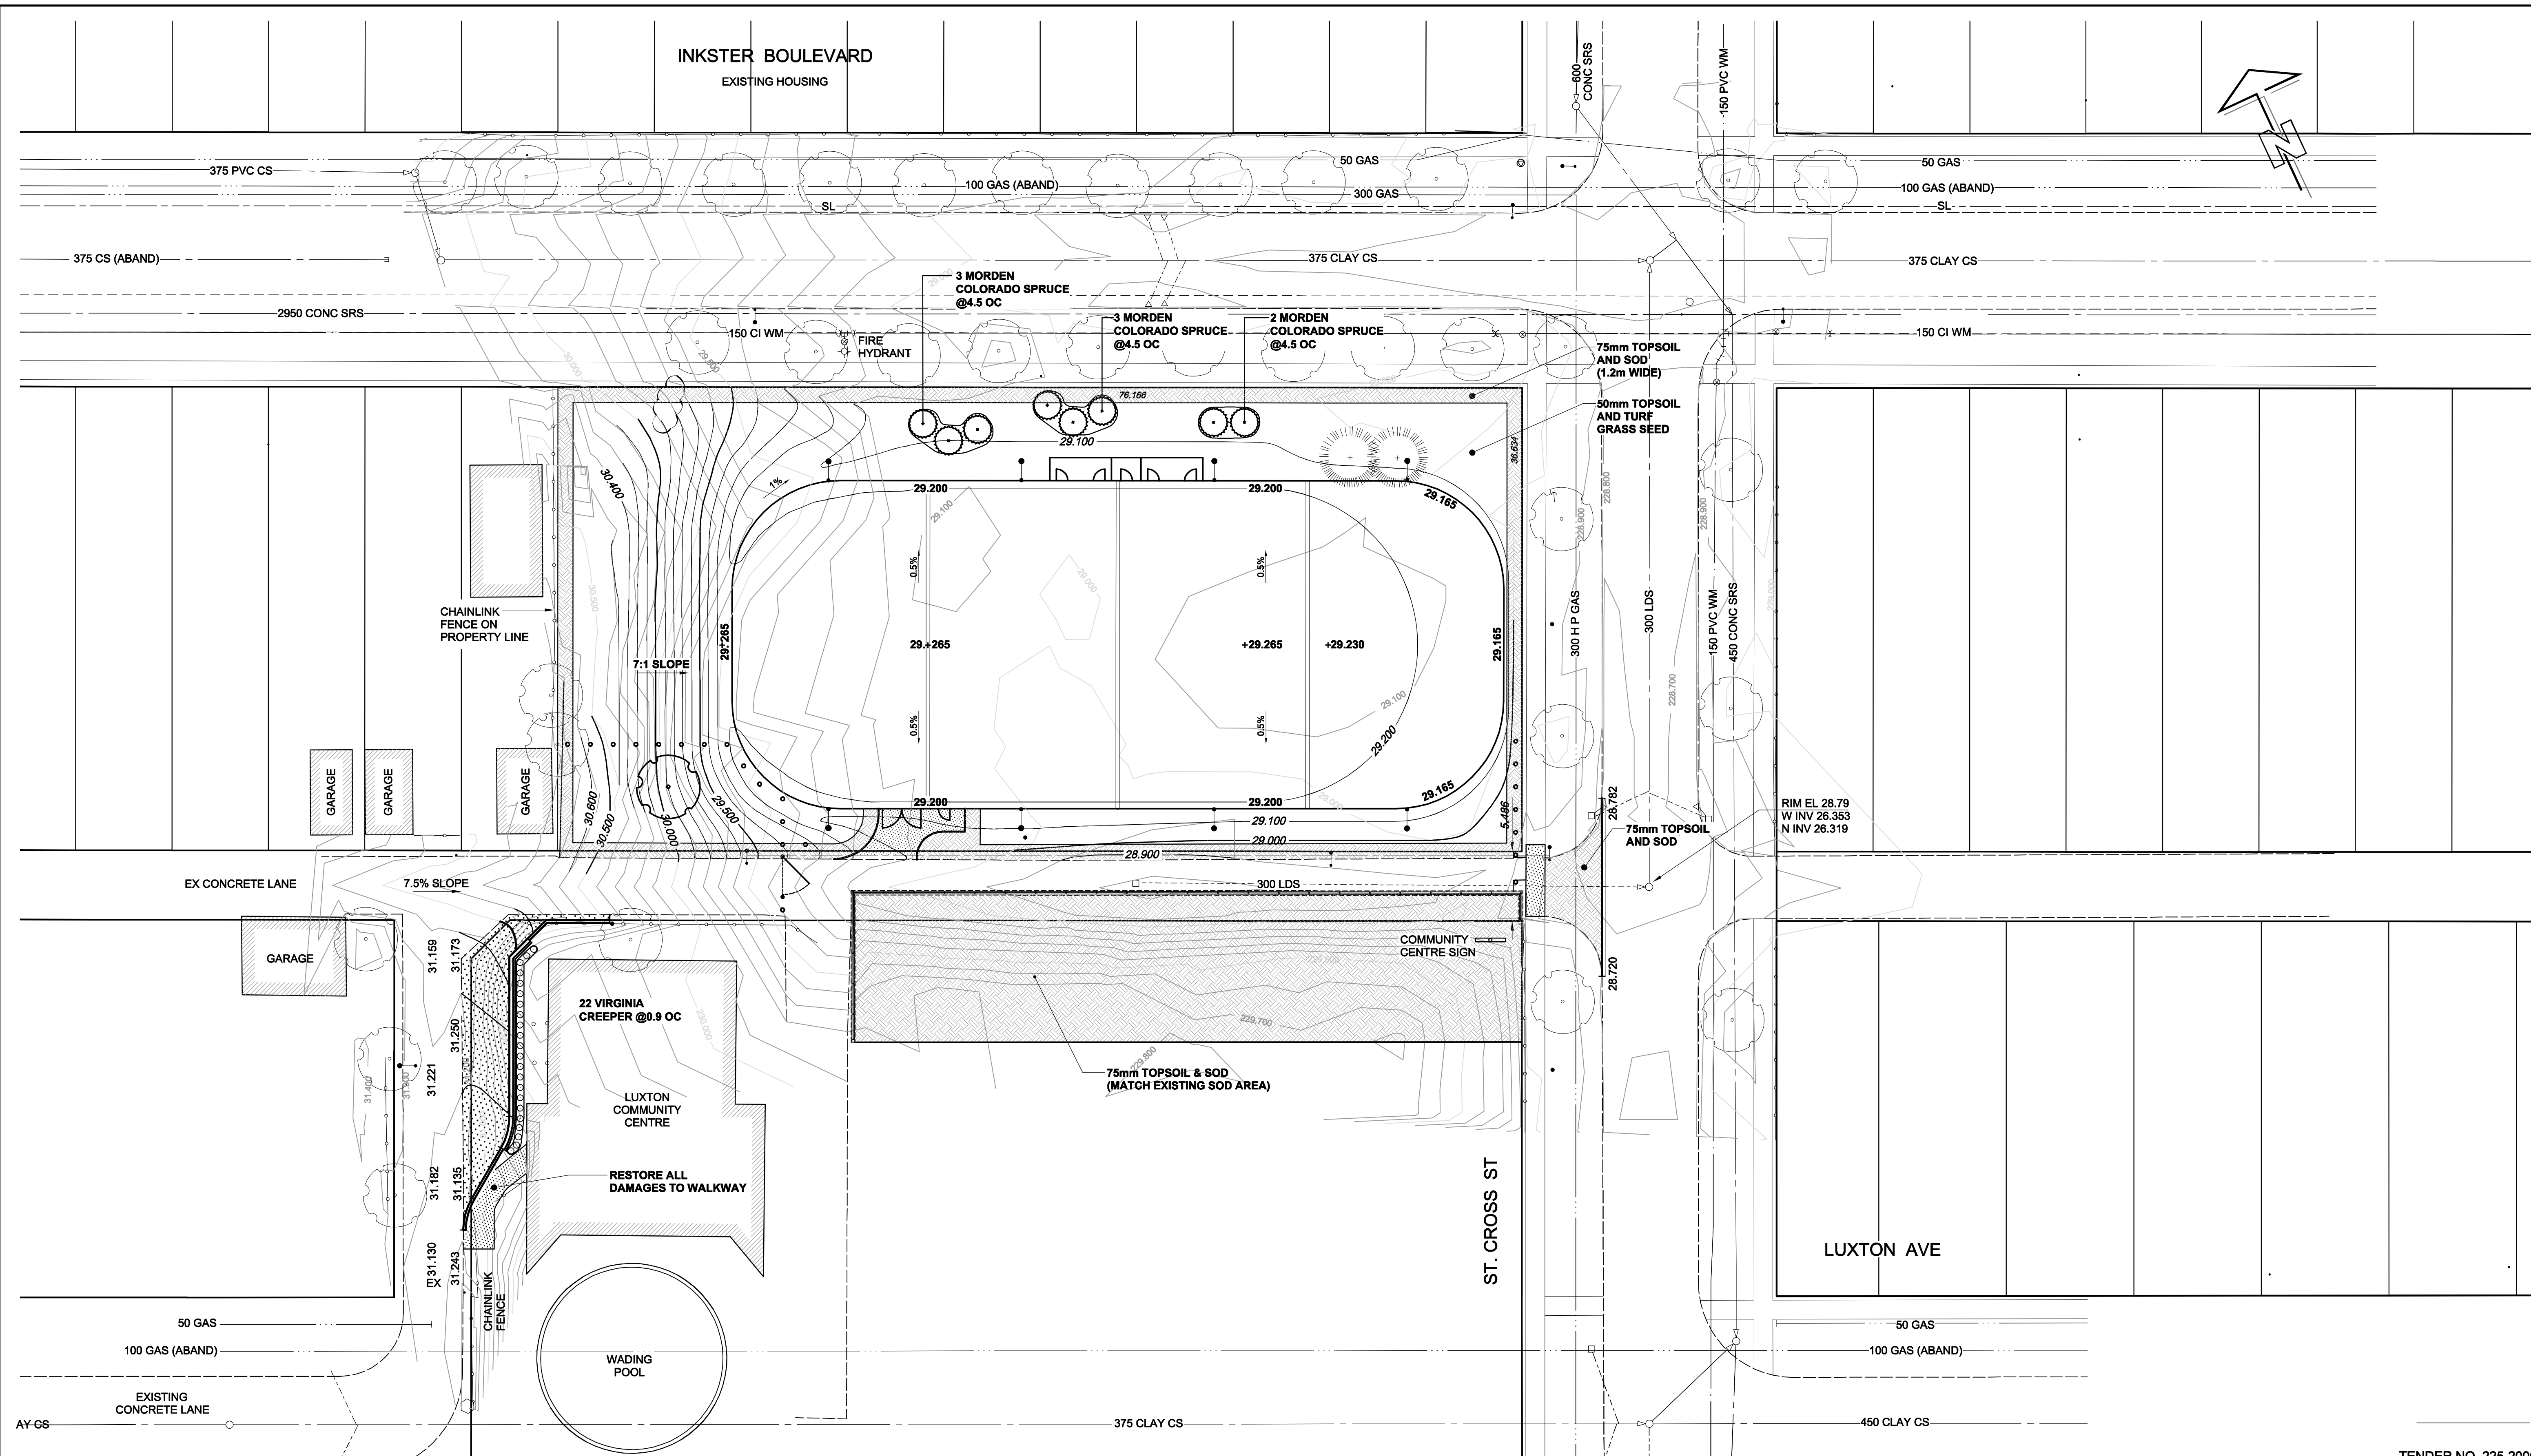

LEGEND - PLAN		LEGEND - PLAN	
EXISTING	NEW	EXISTING	NEW

LOCATION APPROVED UNDERGROUND STRUCTURES

SUPR. U/G STRUCTURES DATE COMMITTEE

NOTE: LOCATION OF UNDERGROUND STRUCTURES AS SHOWN ARE BASED ON THE BEST INFORMATION AVAILABLE. BUT NO GUARANTEE IS GIVEN THAT ALL EXISTING UTILITIES ARE SHOWN OR THAT THE GIVEN LOCATIONS ARE EXACT. CONFIRMATION OF EXISTENCE AND EXACT LOCATION OF ALL SERVICES MUST BE OBTAINED FROM THE INDIVIDUAL UTILITIES BEFORE PROCEEDING WITH CONSTRUCTION.

NO.	REVISIONS	DATE	BY
D	ADDITIONAL WORKS	06/07/28	WJd
C	REVISED AS PER CITY COMMENTS	06/06/29	KMB
B	ISSUED FOR BID	06/05/17	WJd
A	ISSUED FOR REVIEW	06/03/10	KMB
N/A	REVISIONS	YYMMDD	BY

DESIGNED BY		CHECKED BY	
DKH	DKH	WJd	WJd
DRAWN BY		APPROVED BY	
WJd	WJd		
HOR. SCALE		VERT. SCALE	
1:250	-		
DATE		DATE	

PROFESSIONAL'S SEAL

WAS SEALED BY DONALD K. HESTER AND DATED 14/07/2006

CONSULTANT DRAWING NO. 04
0265-378-00

TENDER NO. 225-2006

THE CITY OF WINNIPEG
PUBLIC WORKS DEPARTMENT

LUXTON COMMUNITY CENTRE
SITE DEVELOPMENT PROJECT
Luxton / St. John's Park / Seven Oaks

Building Communities Initiative Plan
PLANTING PLAN

CITY DRAWING NUMBER	
SHEET 4 OF 8	
REV	D
L4	