


BENCH MARK: BOLT IN 12.5m CONC. PILE, 2.4m N. OF S.L. OF WILKES AVE. (FENCE LINE), & 7m E. OF E. FACE OF 2nd TOWER W. OF THE MOST ELY. SET OF TRACKS OF C.P.R. LA RIVIERE SUB. DIV.

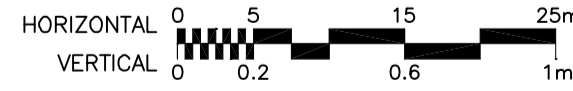

**METRIC**

WHOLE NUMBERS INDICATE MILLIMETRES  
DECIMALIZED NUMBERS INDICATE METRES

**WARNING**

IF POWER EQUIPMENT OR EXPLOSIVES ARE TO BE USED FOR EXCAVATION ON THIS PROJECT THE CONTRACTOR MUST:  
1) NOTIFY THE GAS COMPANY OF THE PROPOSED LOCATION OF EXCAVATION.  
2) TAKE PRECAUTION TO AVOID DAMAGE TO GAS COMPANY INSTALLATIONS.  
SEE PROVINCIAL REGULATION 140/92 FOR DETAILS

**APEGM**  
Certificate of Authorization  
Stantec Consulting Ltd.  
No. 1301 Expiry: April 30, 2006

---	GAS	○	MANHOLE	●	CONCRETE PAVEMENT	□	LOCATION APPROVED UNDERGROUND STRUCTURES
---	MTS	□	CATCH BASIN/CATCH PIT	■	ASPHALT PAVEMENT	□	DATE
---	HYDRO	△	C & G INLET WITH BOX	▲	CONC. SIDEWALK/MED. SLAB	□	COMMITTEE
---	VIDEO	△	TREE	▲	PAVING STONE	□	NOTE:
---	TRAFFIC SIGNALS	TH#10	TEST HOLE	●	TOPSOIL & SOD	□	LOCATION OF UNDERGROUND STRUCTURES AS SHOWN ARE BASED ON THE BEST INFORMATION AVAILABLE BUT NO GUARANTEE IS GIVEN THAT ALL EXISTING UTILITIES ARE SHOWN OR THAT THE GIVEN LOCATIONS ARE EXACT. CONFIRMATION OF EXISTENCE AND EXACT LOCATION OF ALL SERVICES MUST BE OBTAINED FROM THE INDIVIDUAL UTILITIES BEFORE PROCEEDING WITH CONSTRUCTION.
---	LAND DRAINAGE SEWER	---	PROPERTY LINE	---	GRAVEL	□	
---	SANITARY/COMBINED SEWER	---	SURVEY BAR	---	RAMP CURB	□	
---	CATCHBASIN LEAD	---	GEODETIC MONUMENT	---	REMOVAL	□	
---	WATERMAIN	---	FENCE	---			
---	SUBDRAIN	---	BACK OF CURB	---			
---	DITCH	---	ELEVATION	---			
---	EXISTING	---	LEGEND - PLAN	---	LEGEND - PLAN	---	
---	NEW	---	LEGEND - PLAN	---	NEW	---	

66-001	B.M.
233.425m	ELEV.
DESIGNED BY	VMM, TAG
CHECKED BY	KAR
DRAWN BY	TAG, VMM
APPROVED BY	GWM
HOR. SCALE:	1:500
DATE	06.03.15
VERTICAL:	1:20
DATE	06.01.12
ISSUED FOR TENDER	06.03.15 GWM
NO. REVISIONS	DATE BY

**Stantec Consulting Ltd.**  
905 Waverley Street, Winnipeg, Manitoba  
Tel 204-489-5900 Fax 204-453-9012

ENGINEER'S SEAL  
ORIGINAL SEALED BY  
G.W. MOURANT  
P. ENG.  
06.03.15

**THE CITY OF WINNIPEG**  
PUBLIC WORKS DEPARTMENT  
ENGINEERING DIVISION

**KENASTON UNDERPASS PROJECT**  
KENASTON BOULEVARD RECONSTRUCTION

KENASTON BOULEVARD / TAYLOR AVENUE  
INTERSECTION PAVEMENT GRADES  
& JOINT LOCATIONS

SHEET 21 OF 52  
CAD FILE DRAWING NUMBER ku-21-665.dwg  
CITY DRAWING NUMBER P-3258-192

CONSULTANT DRAWING NO. I13703042-T32

AUTHORIZED BY: R. FINGAS, P. ENG. BRIDGE PROJECTS ENGINEER  
DATE: 06.03.15