


CHAINAGE ALONG CENTERLINE OF LORIMER BOULEVARD

LORIMER BOULEVARD

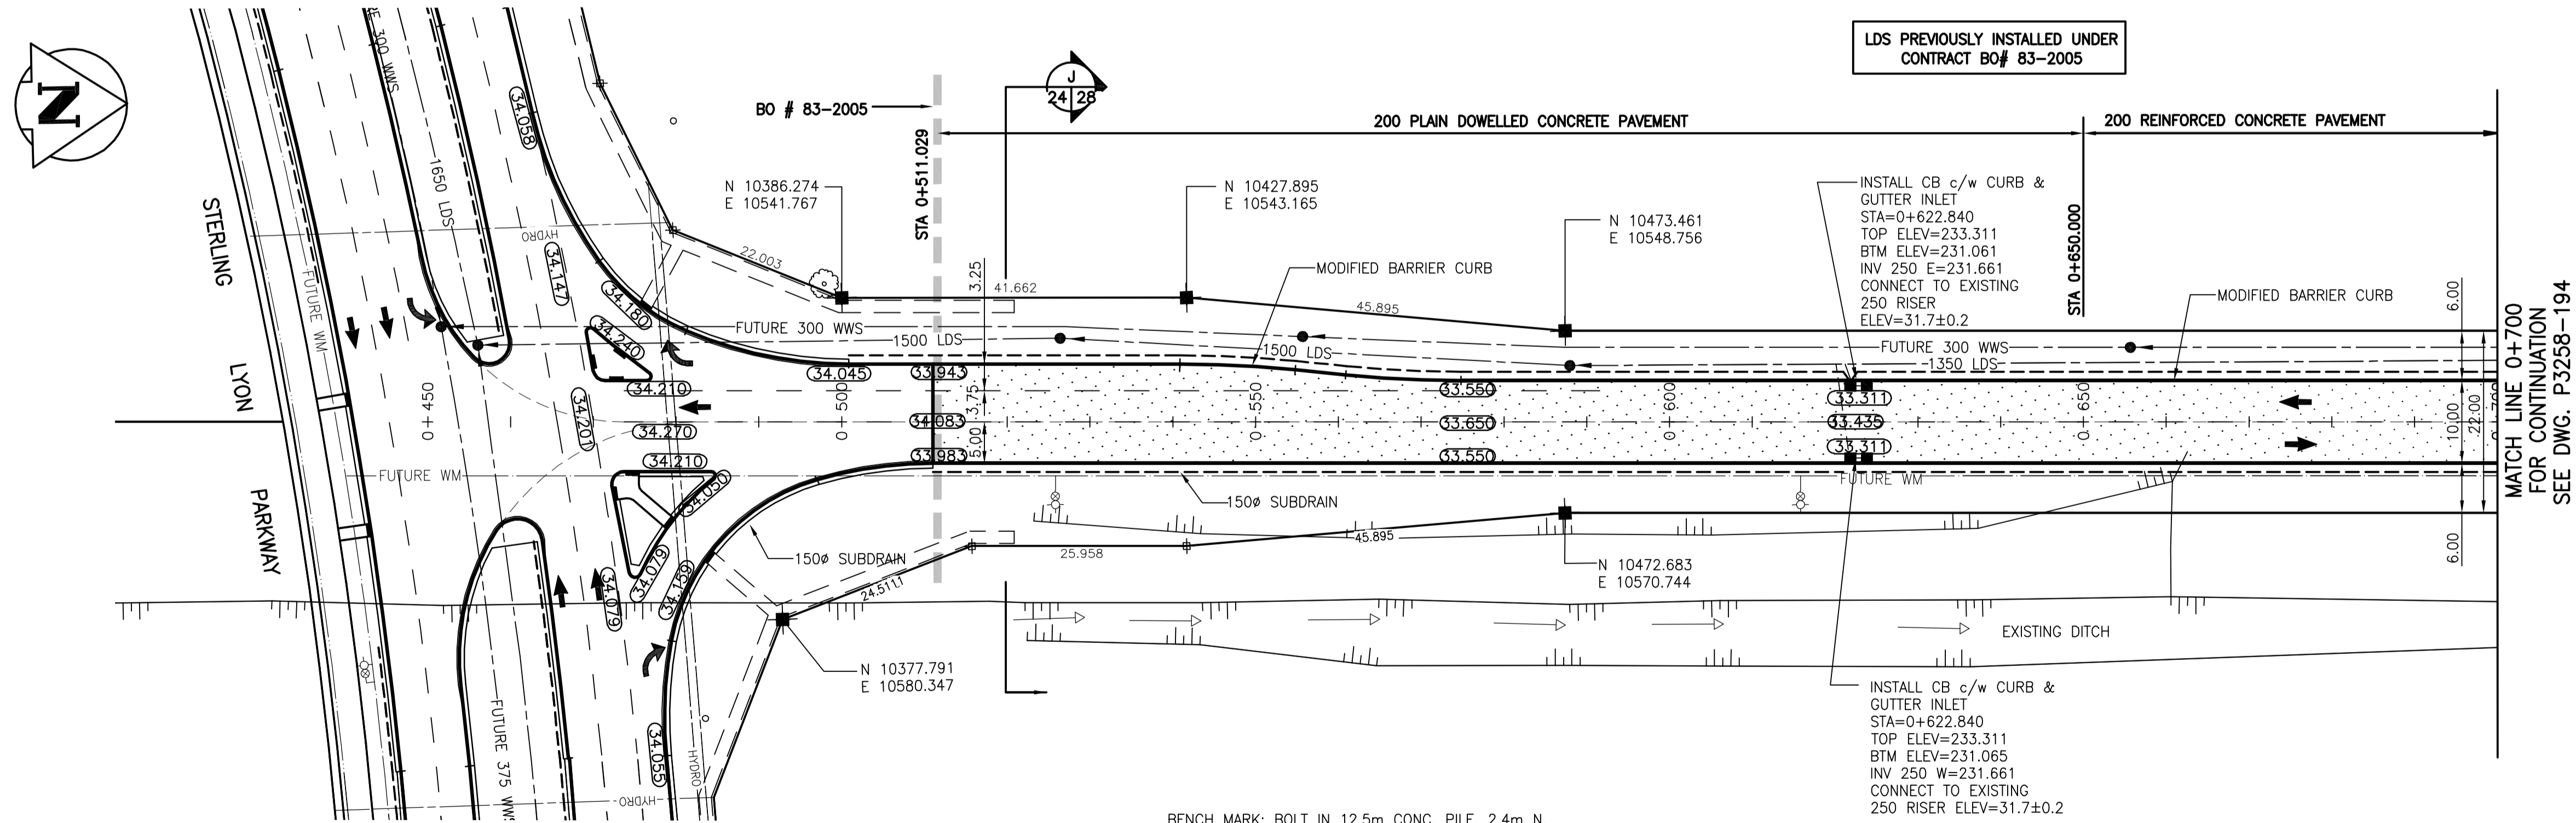

LDS PREVIOUSLY INSTALLED UNDER CONTRACT BO# 83-2005


MATCH LINE 0+700 FOR CONTINUATION SEE DWG. P3258-194

**METRIC**  
WHOLE NUMBERS INDICATE MILLIMETRES  
DECIMALIZED NUMBERS INDICATE METRES

**WARNING**

IF POWER EQUIPMENT OR EXPLOSIVES ARE TO BE USED FOR EXCAVATION ON THIS PROJECT THE CONTRACTOR MUST:  
1) NOTIFY THE GAS COMPANY OF THE PROPOSED LOCATION OF EXCAVATION.  
2) TAKE PRECAUTION TO AVOID DAMAGE TO GAS COMPANY INSTALLATIONS.  
SEE PROVINCIAL REGULATION 140/92 FOR DETAILS

BENCH MARK: BOLT IN 12.5m CONC. PILE, 2.4m N. OF S.L. OF WILKES AVE. (FENCE LINE), & 7m E. OF E. FACE OF 2nd TOWER W. OF THE MOST ELY. SET OF TRACKS OF C.P.R. LA RIVIERE SUB. DIV.

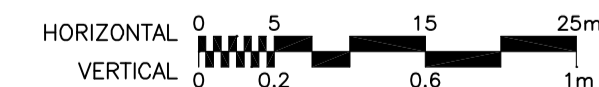

---	GAS	○	MANHOLE	●	CONCRETE PAVEMENT	▨
---	MTS	□	CATCH BASIN/CATCH PIT	■	ASPHALT PAVEMENT	▩
---	HYDRO	△	C & G INLET WITH BOX	▲	CONC. SIDEWALK/MED. SLAB	▧
---	VIDEO	⊙	TREE	⊕	PAVING STONE	▤
---	TRAFFIC SIGNALS	⊙ TH#10	TEST HOLE	⊖	TOPSOIL & SOD	▥
---	LAND DRAINAGE SEWER	---	PROPERTY LINE	---	GRAVEL	▦
---	SANITARY/COMBINED SEWER	---	SURVEY BAR	---	RAMP CURB	▨
---	CATCHBASIN LEAD	---	GEODETIC MONUMENT	---	REMOVAL	▩
---	WATERMAIN	---	FENCE	---	SWALE ELEVATION	(3.000)
---	SUBDRAIN	---	BACK OF CURB	---		
---	DITCH	---	ELEVATION	(3.000)		
---	EXISTING	---	LEGEND - PLAN	---	EXISTING	---
---	NEW	---	LEGEND - PLAN	---	NEW	---

**LOCATION APPROVED UNDERGROUND STRUCTURES**

SUPV. U/G STRUCTURES COMMITTEE DATE

NOTE: LOCATION OF UNDERGROUND STRUCTURES AS SHOWN ARE BASED ON THE BEST INFORMATION AVAILABLE BUT NO GUARANTEE IS GIVEN THAT ALL EXISTING UTILITIES ARE SHOWN OR THAT THE GIVEN LOCATIONS ARE EXACT. CONFIRMATION OF EXISTENCE AND EXACT LOCATION OF ALL SERVICES MUST BE OBTAINED FROM THE INDIVIDUAL UTILITIES BEFORE PROCEEDING WITH CONSTRUCTION.

B.M. ELEV.	66-001	233.425m
NO.	ISSUED FOR TENDER	06.03.03
REVISIONS	DATE	BY
0	06.03.03	GWM

**Stantec Consulting Ltd.**  
905 Waverley Street, Winnipeg, Manitoba  
Tel 204-489-5900 Fax 204-453-9012

DESIGNED BY	VMM, TAG	CHECKED BY	KAR
DRAWN BY	TAG, VMM	APPROVED BY	GWM
HOR. SCALE:	1:500	AUTHORIZED BY:	R. FINGAS
VERTICAL:	1:20	DATE	06.03.03
DATE	06.01.13	R. FINGAS, P. ENG.	BRIDGE PROJECTS ENGINEER

ENGINEER'S SEAL  
ORIGINAL SEALED BY G.W. MOURANT P. ENG. 06.03.03  
CONSULTANT DRAWING NO. I13703042-T35

**THE CITY OF WINNIPEG**  
PUBLIC WORKS DEPARTMENT  
ENGINEERING DIVISION

**Winnipeg**

**KENASTON UNDERPASS PROJECT**  
KENASTON BOULEVARD RECONSTRUCTION

**LORIMER BOULEVARD**  
HORIZONTAL & VERTICAL ALIGNMENT  
STERLING LYON PARKWAY TO STA 0+700

SHEET 22 OF 52  
CAD FILE DRAWING NUMBER ku-22-23-665.dwg  
CITY DRAWING NUMBER P-3258-193

**APEGM**  
Certificate of Authorization  
Stantec Consulting Ltd.  
No. 1301 Expiry: April 30, 2006