
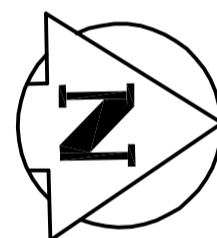


CHAINAGE ALONG CENTERLINE OF LORIMER BOULEVARD

LORIMER BOULEVARD

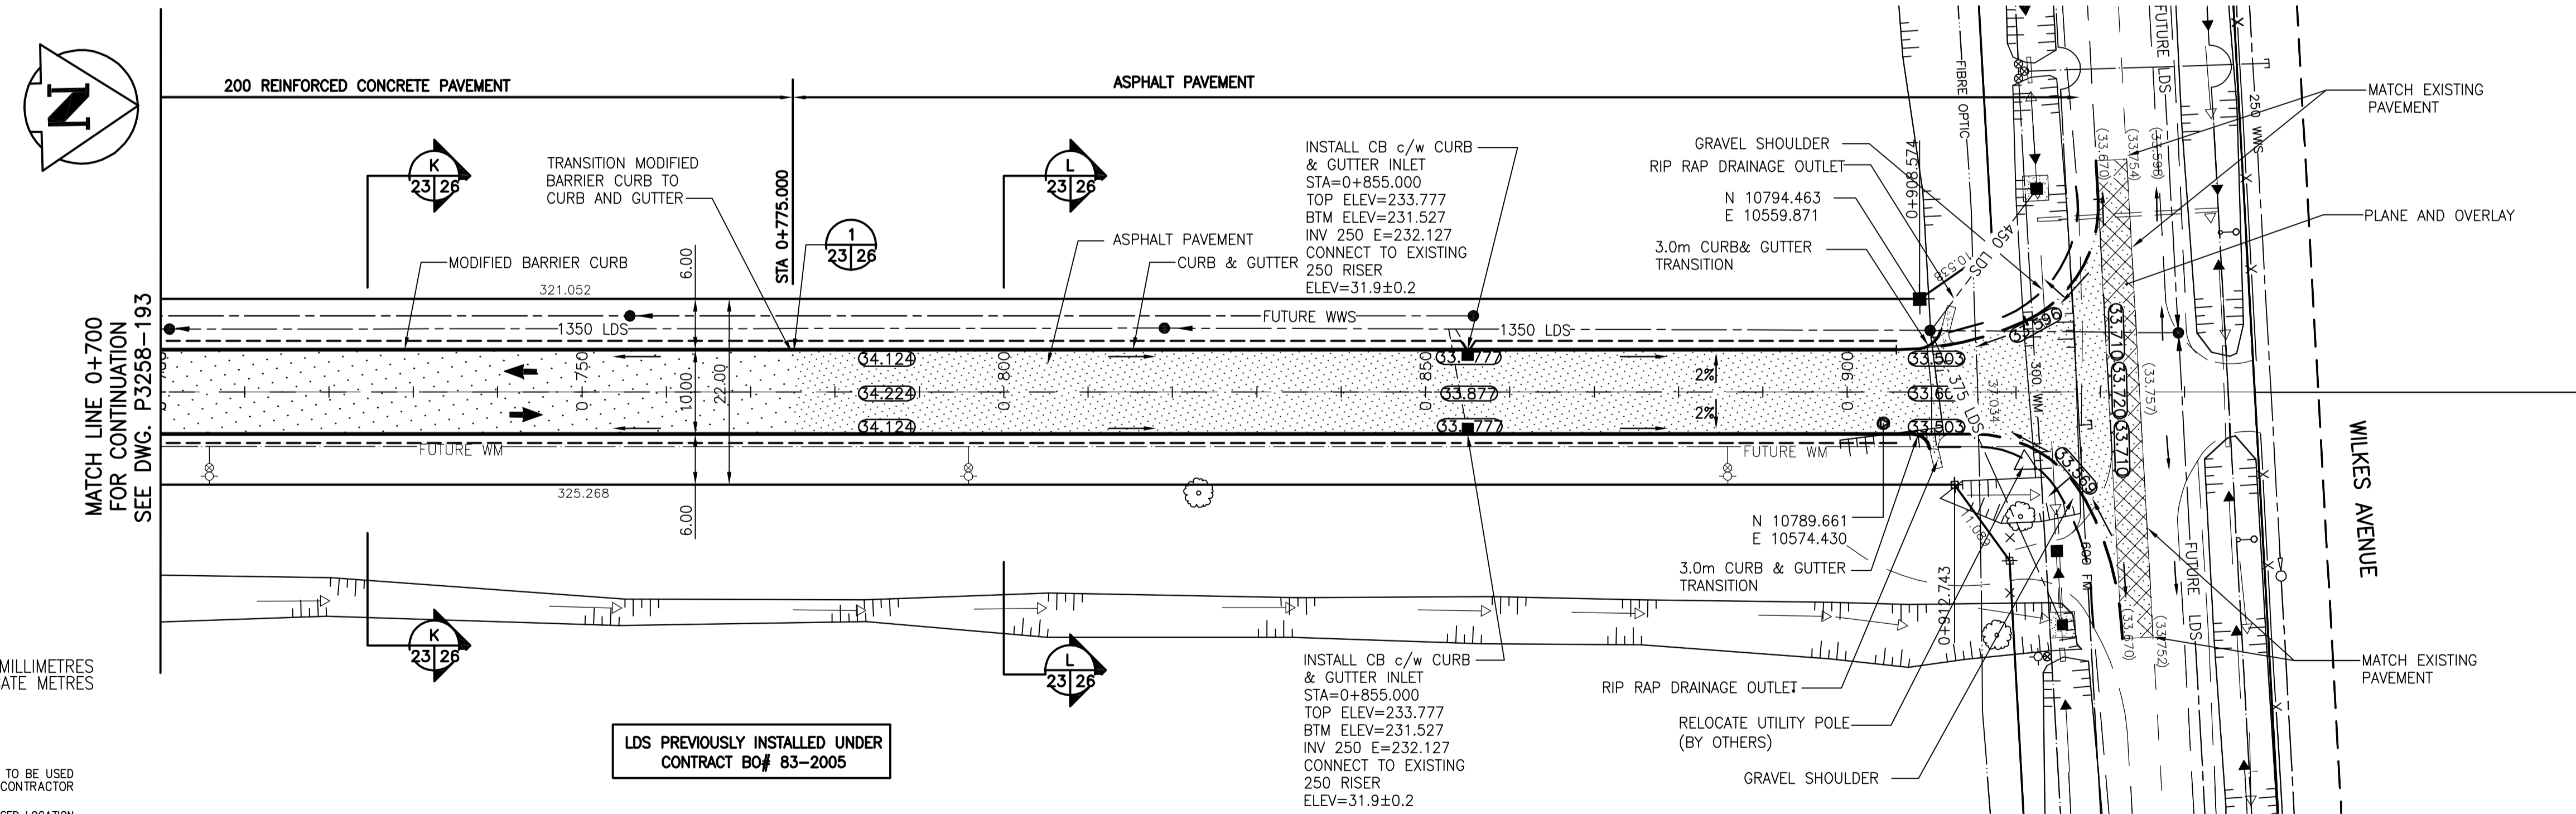

MATCH LINE 0+700 FOR CONTINUATION SEE DWG. P-3258-193

METRIC


WHOLE NUMBERS INDICATE MILLIMETRES
DECIMALIZED NUMBERS INDICATE METRES

WARNING

IF POWER EQUIPMENT OR EXPLOSIVES ARE TO BE USED FOR EXCAVATION ON THIS PROJECT THE CONTRACTOR MUST:
1) NOTIFY THE GAS COMPANY OF THE PROPOSED LOCATION OF EXCAVATION.
2) TAKE PRECAUTION TO AVOID DAMAGE TO GAS COMPANY INSTALLATIONS.
SEE PROVINCIAL REGULATION 140/92 FOR DETAILS

LDS PREVIOUSLY INSTALLED UNDER CONTRACT BO# 83-2005

BENCH MARK: BOLT IN 12.5m CONC. PILE, 2.4m N. OF S.L. OF WILKES AVE. (FENCE LINE), & 7m E. OF E. FACE OF 2nd TOWER W. OF THE MOST ELY. SET OF TRACKS OF C.P.R. LA RIVIERE SUB. DIV.

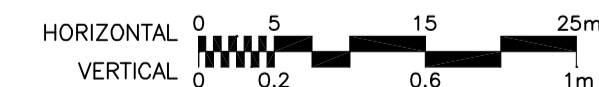

APEGM
Certificate of Authorization
Stantec Consulting Ltd.
No. 1301 Expiry: April 30, 2006

---	GAS	○	MANHOLE	●	CONCRETE PAVEMENT	▨
---	MTS	□	CATCH BASIN/CATCH PIT	■	ASPHALT PAVEMENT	▩
---	HYDRO	△	C & G INLET WITH BOX	▲	CONC. SIDEWALK/MED. SLAB	▧
---	VIDEO	⊙	TREE	⊕	PAVING STONE	▤
---	TRAFFIC SIGNALS	⊙ TH#10	TEST HOLE	⊕	TOPSOIL & SOD	▥
---	LAND DRAINAGE SEWER	---	PROPERTY LINE	---	GRAVEL	▦
---	SANITARY/COMBINED SEWER	---	SURVEY BAR	---	RAMP CURB	▧
---	CATCHBASIN LEAD	---	GEODETIC MONUMENT	---	REMOVAL	▨
---	WATERMAIN	---	FENCE	---	SWALE ELEVATION	33.000
---	SUBDRAIN	---	BACK OF CURB	---		
---	DITCH	---	ELEVATION	33.000		
---	EXISTING	---	LEGEND - PLAN	---	EXISTING	---
---	NEW	---	LEGEND - PLAN	---	NEW	---

LOCATION APPROVED UNDERGROUND STRUCTURES

SUPV. U/G STRUCTURES DATE COMMITTEE

NOTE:
LOCATION OF UNDERGROUND STRUCTURES AS SHOWN ARE BASED ON THE BEST INFORMATION AVAILABLE BUT NO GUARANTEE IS GIVEN THAT ALL EXISTING UTILITIES ARE SHOWN OR THAT THE GIVEN LOCATIONS ARE EXACT. CONFIRMATION OF EXISTENCE AND EXACT LOCATION OF ALL SERVICES MUST BE OBTAINED FROM THE INDIVIDUAL UTILITIES BEFORE PROCEEDING WITH CONSTRUCTION.

B.M.	66-001
ELEV.	233.425m
DESIGNED BY	VMM, TAG
CHECKED BY	KAR
DRAWN BY	TAG, VMM
APPROVED BY	GWM
HOR. SCALE:	1:500
VERTICAL:	1:20
ISSUED FOR TENDER	06.03.03 GWM
NO. REVISIONS	DATE BY
	06.01.13

Stantec Consulting Ltd.
905 Waverley Street, Winnipeg, Manitoba
Tel 204-489-5900 Fax 204-453-9012

DESIGNED BY: VMM, TAG
CHECKED BY: KAR
DRAWN BY: TAG, VMM
APPROVED BY: GWM
HOR. SCALE: 1:500
VERTICAL: 1:20
ISSUED FOR TENDER: 06.03.03 GWM
NO. REVISIONS: DATE BY: 06.01.13

ENGINEER'S SEAL
ORIGINAL SEALED BY G.W. MOURANT P. ENG. 06.03.03
CONSULTANT DRAWING NO. I13703042-T36

THE CITY OF WINNIPEG
PUBLIC WORKS DEPARTMENT
ENGINEERING DIVISION

Winnipeg

KENASTON UNDERPASS PROJECT
KENASTON BOULEVARD RECONSTRUCTION

LORIMER BOULEVARD
HORIZONTAL & VERTICAL ALIGNMENT
STA 0+700 TO WILKES AVENUE

SHEET 23 OF 52
CAD FILE DRAWING NUMBER ku-22-23-665.dwg
CITY DRAWING NUMBER P-3258-194