



C
KENASTON BOULEVARD
SECTION @ STA 1+300
SCALE: HOR. 1:100
VERT. 1:50

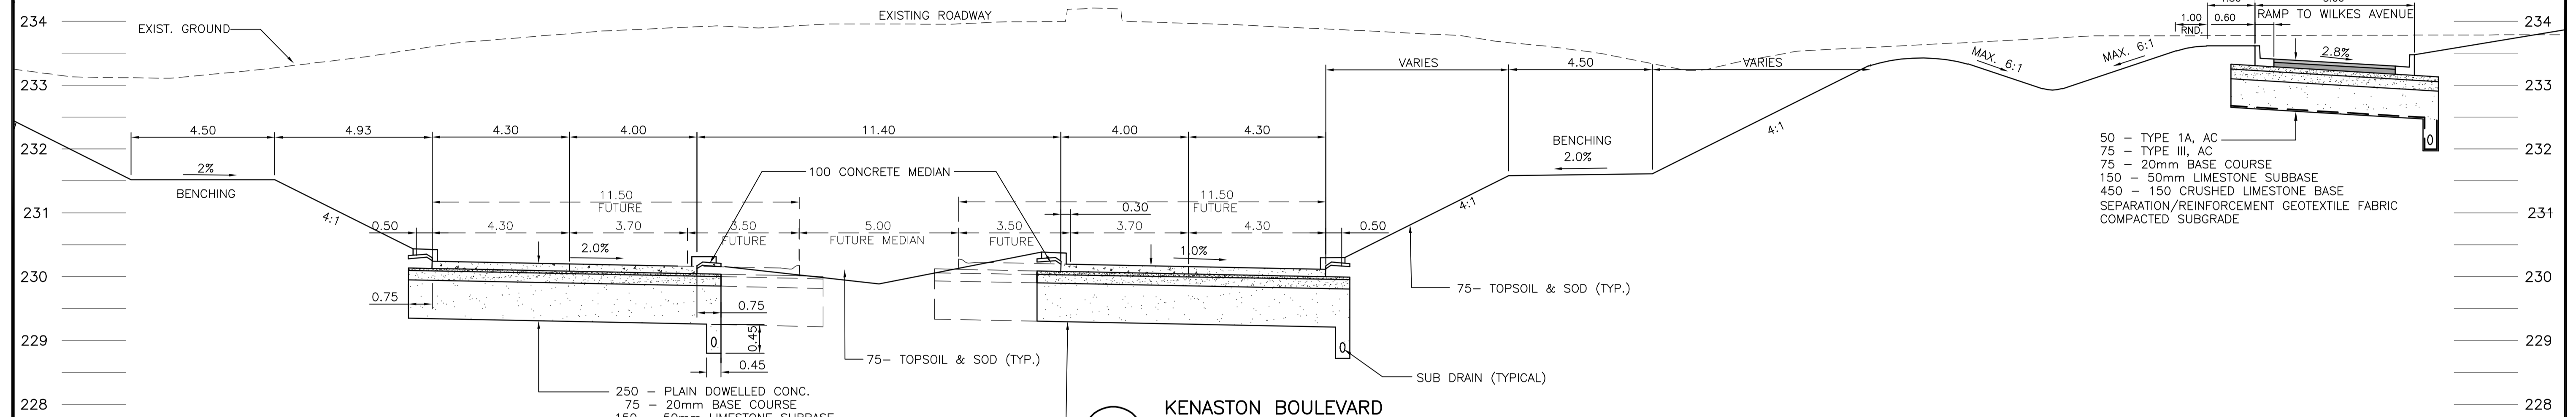

D
KENASTON BOULEVARD
SECTION @ STA 1+425
SCALE: HOR. 1:100
VERT. 1:50

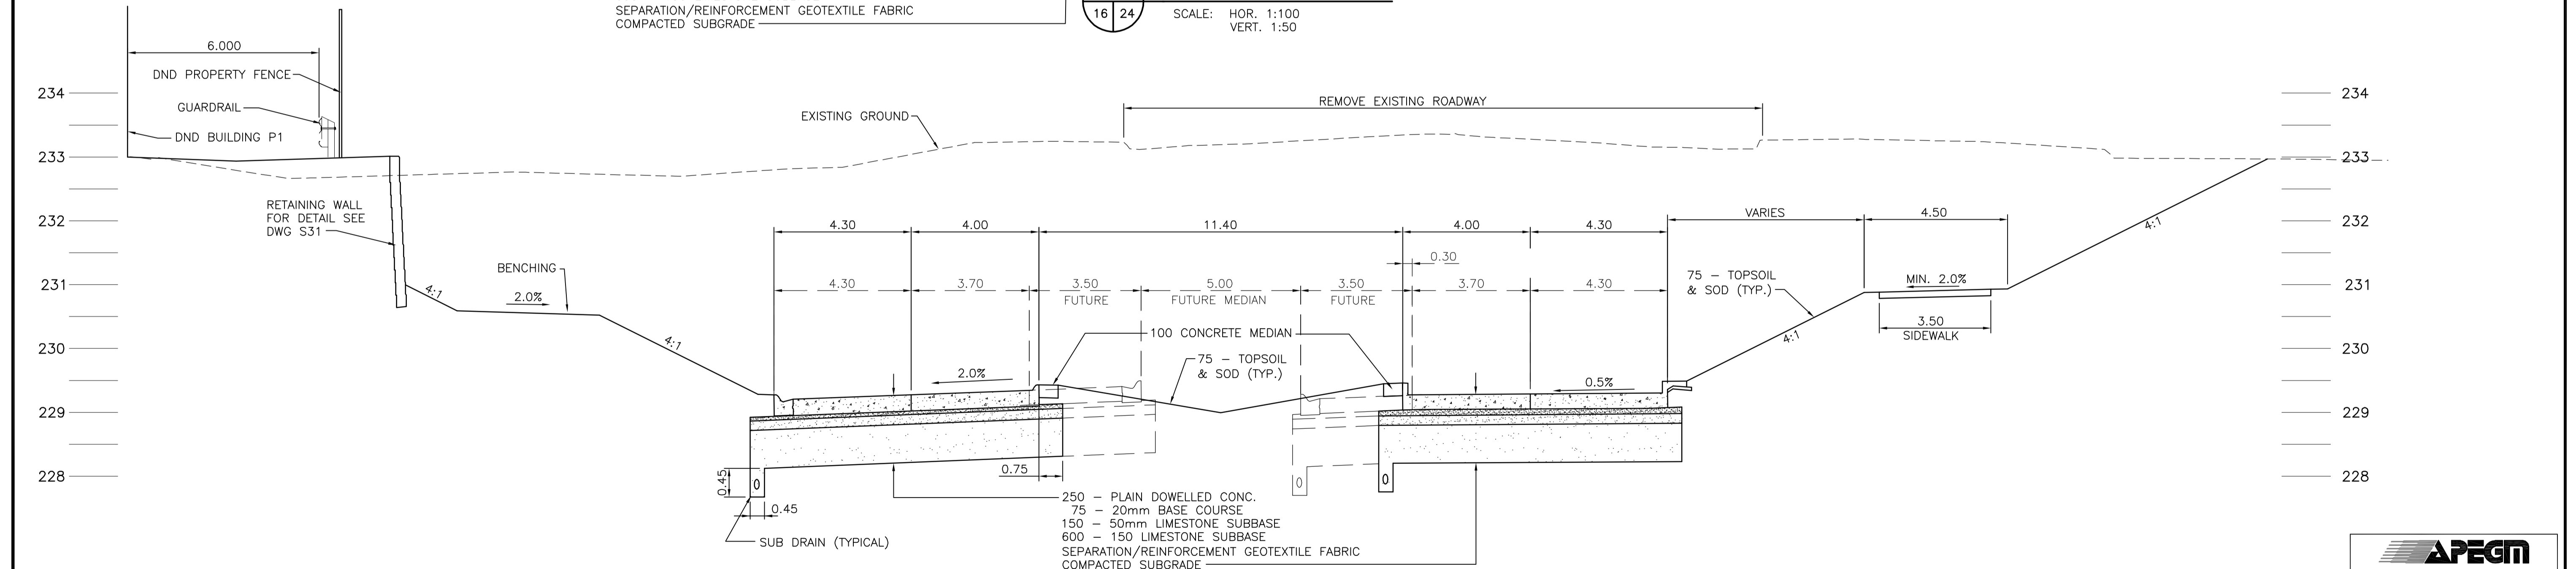

F
KENASTON BOULEVARD
SECTION @ STA 1+650
SCALE: HOR. 1:100
VERT. 1:50

APEGM
Certificate of Authorization
Stantec Consulting Ltd.
No. 1301 Expiry: April 30, 2006

METRIC
WHOLE NUMBERS INDICATE MILLIMETRES
DECIMALIZED NUMBERS INDICATE METRES

WARNING
IF POWER EQUIPMENT OR EXPLOSIVES ARE TO BE USED FOR EXCAVATION ON THIS PROJECT THE CONTRACTOR MUST:
1) NOTIFY THE GAS COMPANY OF THE PROPOSED LOCATION OF EXCAVATION.
2) TAKE PRECAUTION TO AVOID DAMAGE TO GAS COMPANY INSTALLATIONS.
SEE PROVINCIAL REGULATION 140/92 FOR DETAILS

LOCATION APPROVED UNDERGROUND STRUCTURES

SUPV. U/G STRUCTURES COMMITTEE	DATE

NOTE:
LOCATION OF UNDERGROUND STRUCTURES AS SHOWN ARE BASED ON THE BEST INFORMATION AVAILABLE BUT NO GUARANTEE IS GIVEN THAT ALL EXISTING UTILITIES ARE SHOWN OR THAT THE GIVEN LOCATIONS ARE EXACT. CONFIRMATION OF EXISTENCE AND EXACT LOCATION OF ALL SERVICES MUST BE OBTAINED FROM THE INDIVIDUAL UTILITIES BEFORE PROCEEDING WITH CONSTRUCTION.

B.M. ELEV.	NO.	REVISIONS	DATE	BY

Stantec Consulting Ltd.
905 Waverley Street, Winnipeg, Manitoba
Tel 204-489-5900 Fax 204-453-9012

DESIGNED BY	VMM, TAG	CHECKED BY	KAR
DRAWN BY	TAG, VMM	APPROVED BY	GWM
HOR. SCALE:	AS SHOWN	AUTHORIZED BY:	DATE
VERTICAL:	AS SHOWN	R. FINGAS, P. ENG.	06.03.03

ENGINEER'S SEAL
ORIGINAL SEALED BY
G.W. MOURANT
P. ENG.
06.03.03
CONSULTANT DRAWING NO.
I13703042-T37

THE CITY OF WINNIPEG
PUBLIC WORKS DEPARTMENT
ENGINEERING DIVISION

Winnipeg

KENASTON UNDERPASS PROJECT
KENASTON BOULEVARD RECONSTRUCTION

PAVEMENT CROSS SECTIONS & DETAILS

SHEET 24 OF 52
CAD FILE DRAWING NUMBER
ku-24-26-665.dwg
CITY DRAWING NUMBER
P-3258-195