
WOODVALE STREET

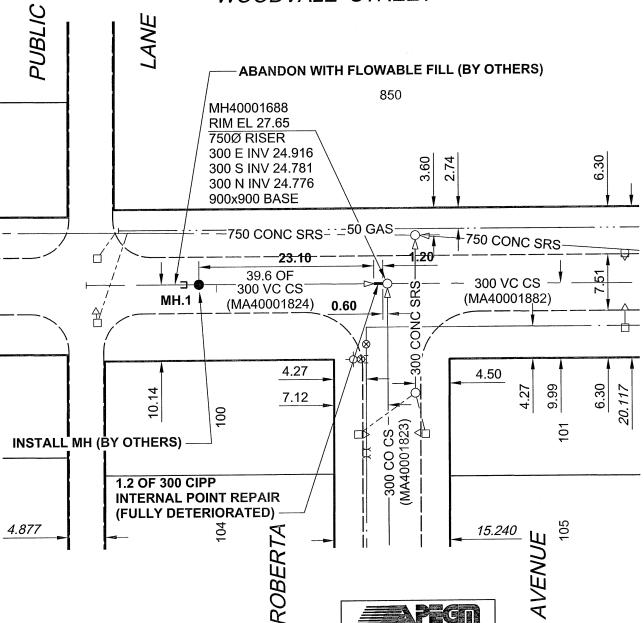



SEWER JUNCTION INFORMATION*

DIST FROM REF. MH MH40001688 22.60 150Ø 10 10 MH40001688 33.30 200Ø 02 MH40001688 33.80 200Ø *JUNCTION LOCATION FROM VIDEO INSPECTION

METRIC WHOLE NUMBERS INDICATE MILLIMETRES DECIMALIZED NUMBERS INDICATE METRES

Certificate of Authorization UMA Engineering Ltd. No. 256 Expiry: April 30, 2007

PROFESSIONAL'S SEAL

BID OPPORTUNITY NO. 273-2006

INFORMATION AVAILABLE. BUT NO GUARANTEE IS GIVEN THAT ALL EXISTING UTILITIES ARE SHOWN OR THAT THE GIVEN LOCATIONS ARE EXACT. CONFIRMATION OF EXISTENCE AND EXACT LOCATION OF ALL SERVICES MUST BE OBTAINED FROM THE INDIVIDUAL UTILITIES BEFORE PROCEEDING S.W. Cor. Henseron Hwy. & Linden Ave., Tblt. on top of 0.05m dia. x 2.4m iron pipe, 1.9m N. of S.L. of Linden Ave. & on W.L. of Henderson Hwy.

06/07/06 KMB 0 ISSUED FOR CONSTRUCTION

NO. REVISIONS


UMA | AECOM

© 2006 UMA ENGINEERING LTD. ALL RIGHTS RESERVED DESIGNED MJR DRAWN KMB RELEASED FOR 1:500 HOR. SCALE

VERT. SCALE

YY/MM/DD BY

06/07/07

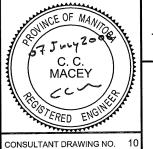

D265-207-002



THE CITY OF WINNIPEG WATER AND WASTE DEPARTMENT

2006 COMBINED SEWER RENEWALS BY CIPP INTERNAL POINT REPAIR **CONTRACT 16**

WOODVALE STREET

1ST NODE S OF ROBERTA AVENUE TO MH AT ROBERTA AVENUE

CITY DRAWING NUMBER

05819