


A SECTION
P13.01 SCALE 1:125

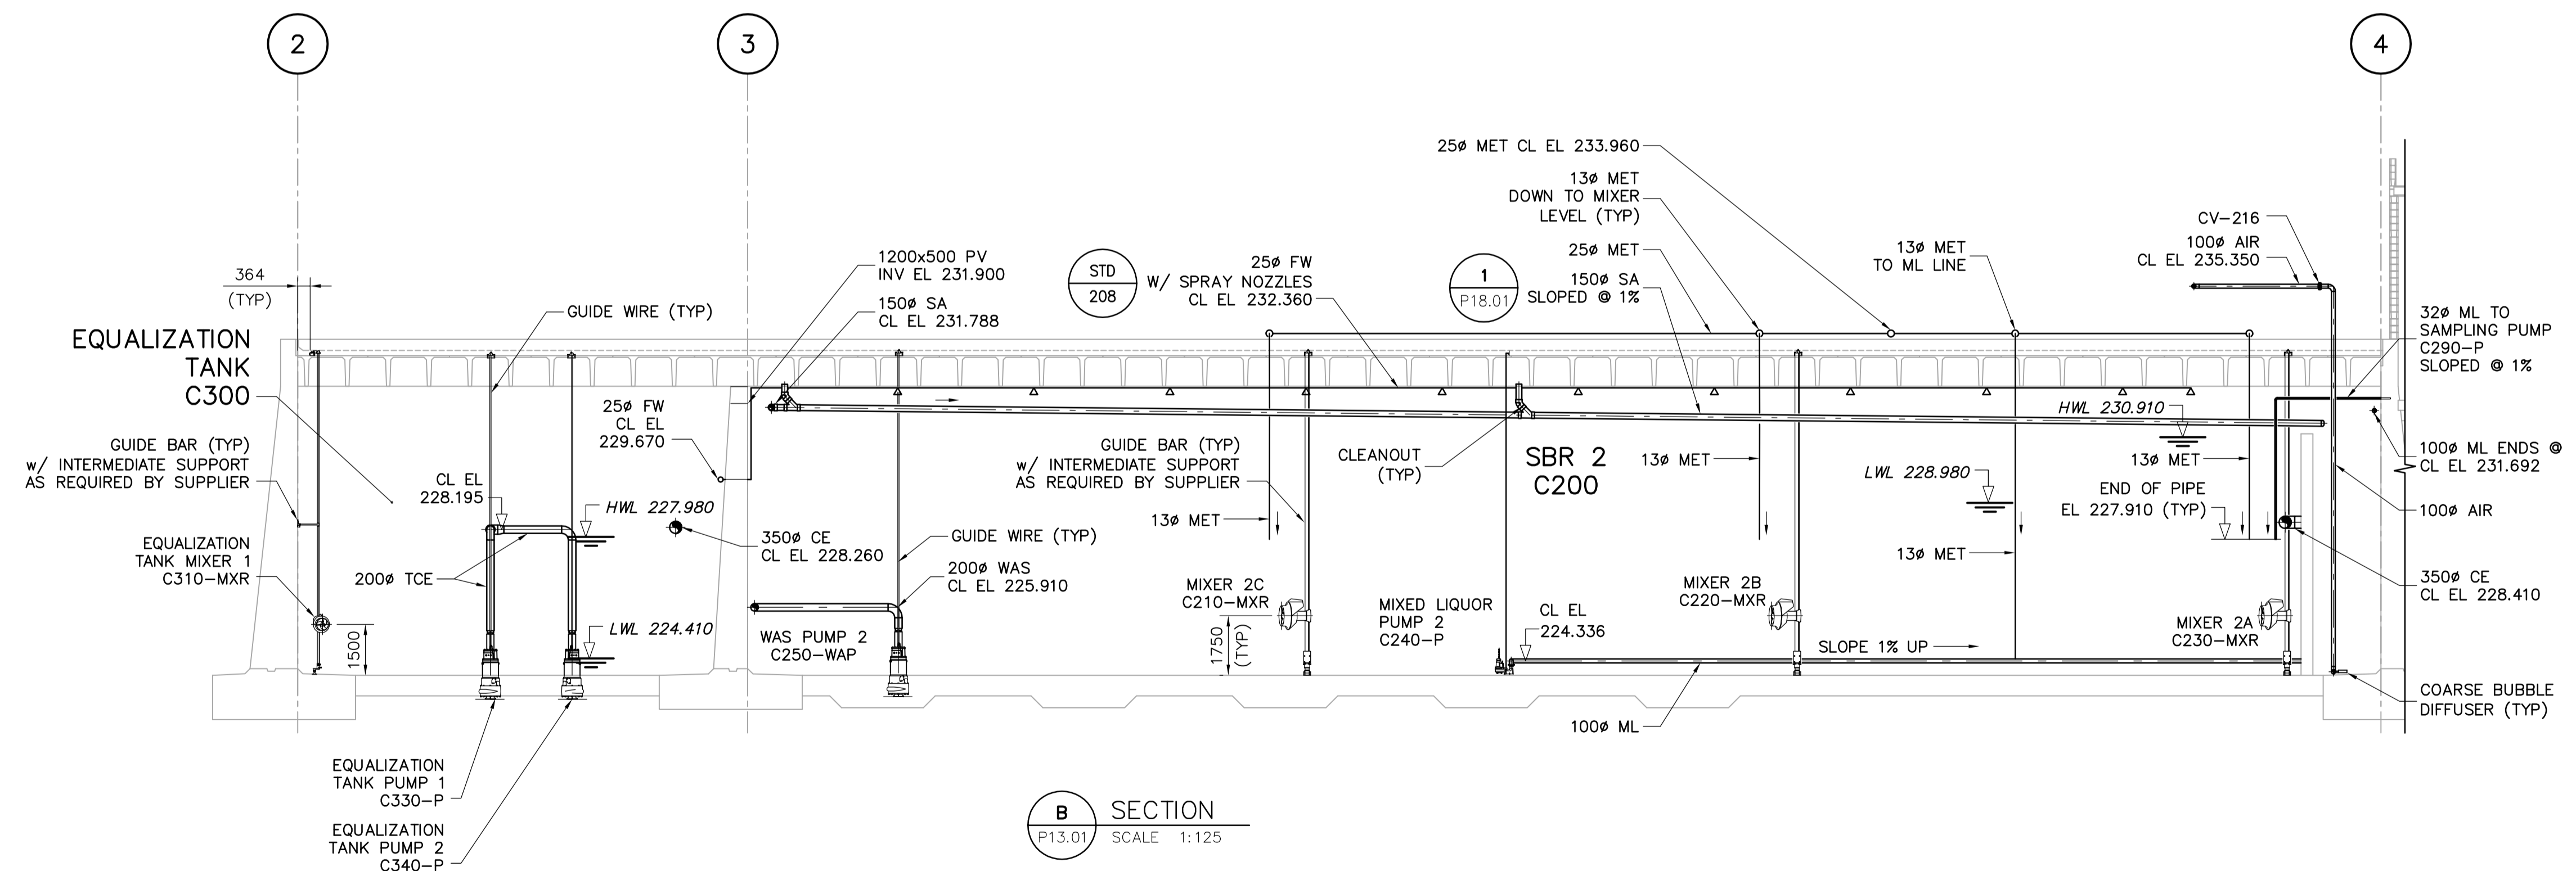

B SECTION
P13.01 SCALE 1:125

- NOTES:**
1. AERATION EQUIPMENT SUPPLIED UNDER SEPARATE CONTRACT. INSTALL AERATION EQUIPMENT AS PART OF THIS CONTRACT.
 2. ALL METAL PARTS BENEATH SBR COVERS USED FOR PIPE SUPPORT INCLUDING ANCHORS, RODS AND CLAMPS TO BE SS316. SUBMERGED METAL PARTS IN EQUALIZATION TANK USED FOR PIPE SUPPORT INCLUDING ANCHORS, RODS AND CLAMPS TO BE SS316.
 3. COORDINATE EXACT HEIGHT WITH SUPPLIER OF BLOWERS.

<p>Certificate of Authorization Earth Tech Canada Inc. No. 730 Expiry: April 30, 2007</p>	B.M. ELEV.	<p>A Tyco International Ltd. Company</p>	ENGINEER'S SEAL	<p>THE CITY OF WINNIPEG WATER AND WASTE DEPARTMENT ENGINEERING DIVISION</p>	
			DESIGNED BY: YL		ORIGINAL SIGNED BY: J.E. HUTCHISON
			CHECKED BY: SB		DATE: 2006/05/15
			APPROVED BY: JEH		CONSULTANT DRAWING NO. P14.01
	SCALE: 1:125	RELEASED FOR CONSTRUCTION BY: K. MARTENS	NEWPC CENTRATE NUTRIENT TREATMENT NITROGEN REMOVAL FACILITY		
	NO. REVISIONS	DATE	PROCESS TANK SECTIONS SHEET 1		
	DATE	DATE	CITY FILE NUMBER		
			SHEET OF		
			CITY DRAWING NUMBER		
			1-0101C-A-P0003-001-010		