


A DETAIL
S3.02 SCALE 1:20

B TYPICAL DIVIDING WALL REINFORCING
S3.02 SCALE 1:30

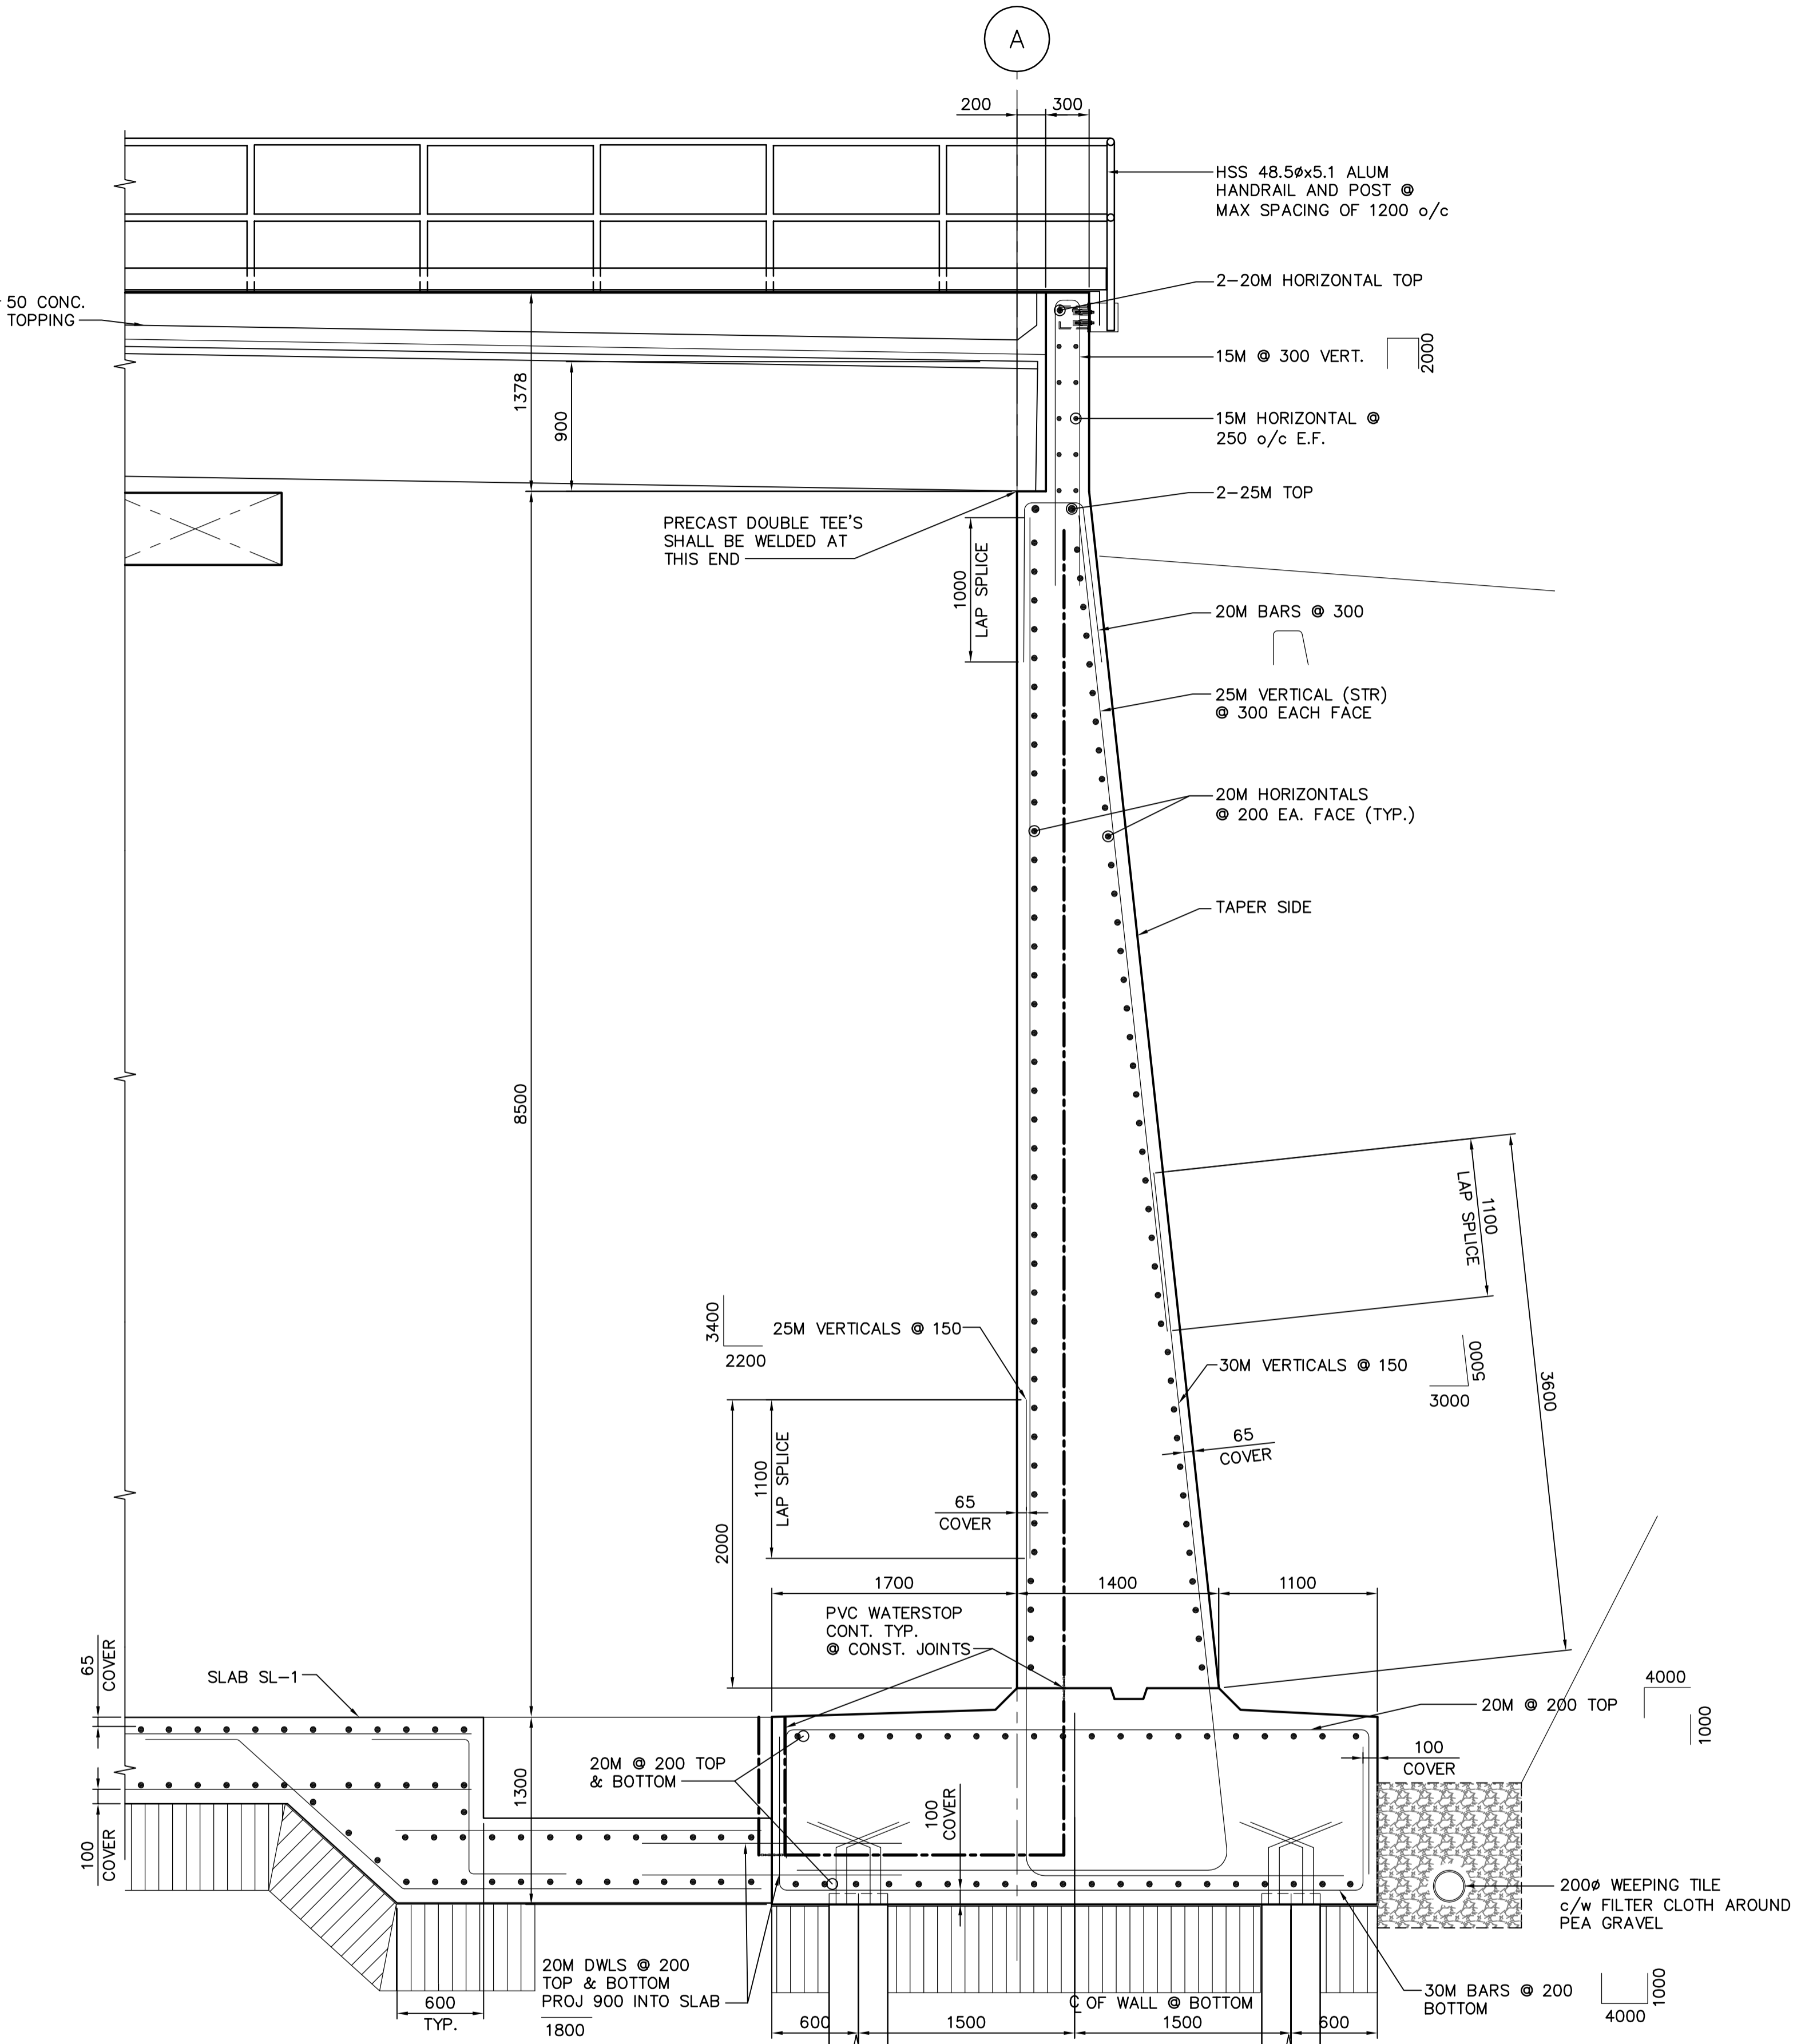

C TYPICAL EXTERIOR WALL REINFORCING
S3.02 SCALE 1:30

<p>APEGM Certificate of Authorization Earth Tech Canada Inc. No. 730 Expiry: April 30, 2007</p>	B.M. ELEV.	<p>EarthTech A Tyco International Ltd. Company</p>	ENGINEER'S SEAL	<p>THE CITY OF WINNIPEG WATER AND WASTE DEPARTMENT ENGINEERING DIVISION NEWPCC CENTRATE NUTRIENT TREATMENT NITROGEN REMOVAL FACILITY</p>	CITY FILE NUMBER	
	DESIGNED BY LLR		CHECKED BY GGP		ORIGINAL SIGNED BY L.L. RIDING	SHEET OF
	DRAWN BY WDB		APPROVED BY JEH		2006/05/15	
	SCALE: AS NOTED		RELEASED FOR CONSTRUCTION BY: K. MARTENS		CONSULTANT DRAWING NO. S3.05	CITY DRAWING NUMBER
00 ISSUED FOR TENDER	06/05/15 WDB	DATE 2006/04/10	DATE 2006/05/15	STRUCTURAL SBR BUILDING BUILDING DETAILS		