


LENNOX AVENUE

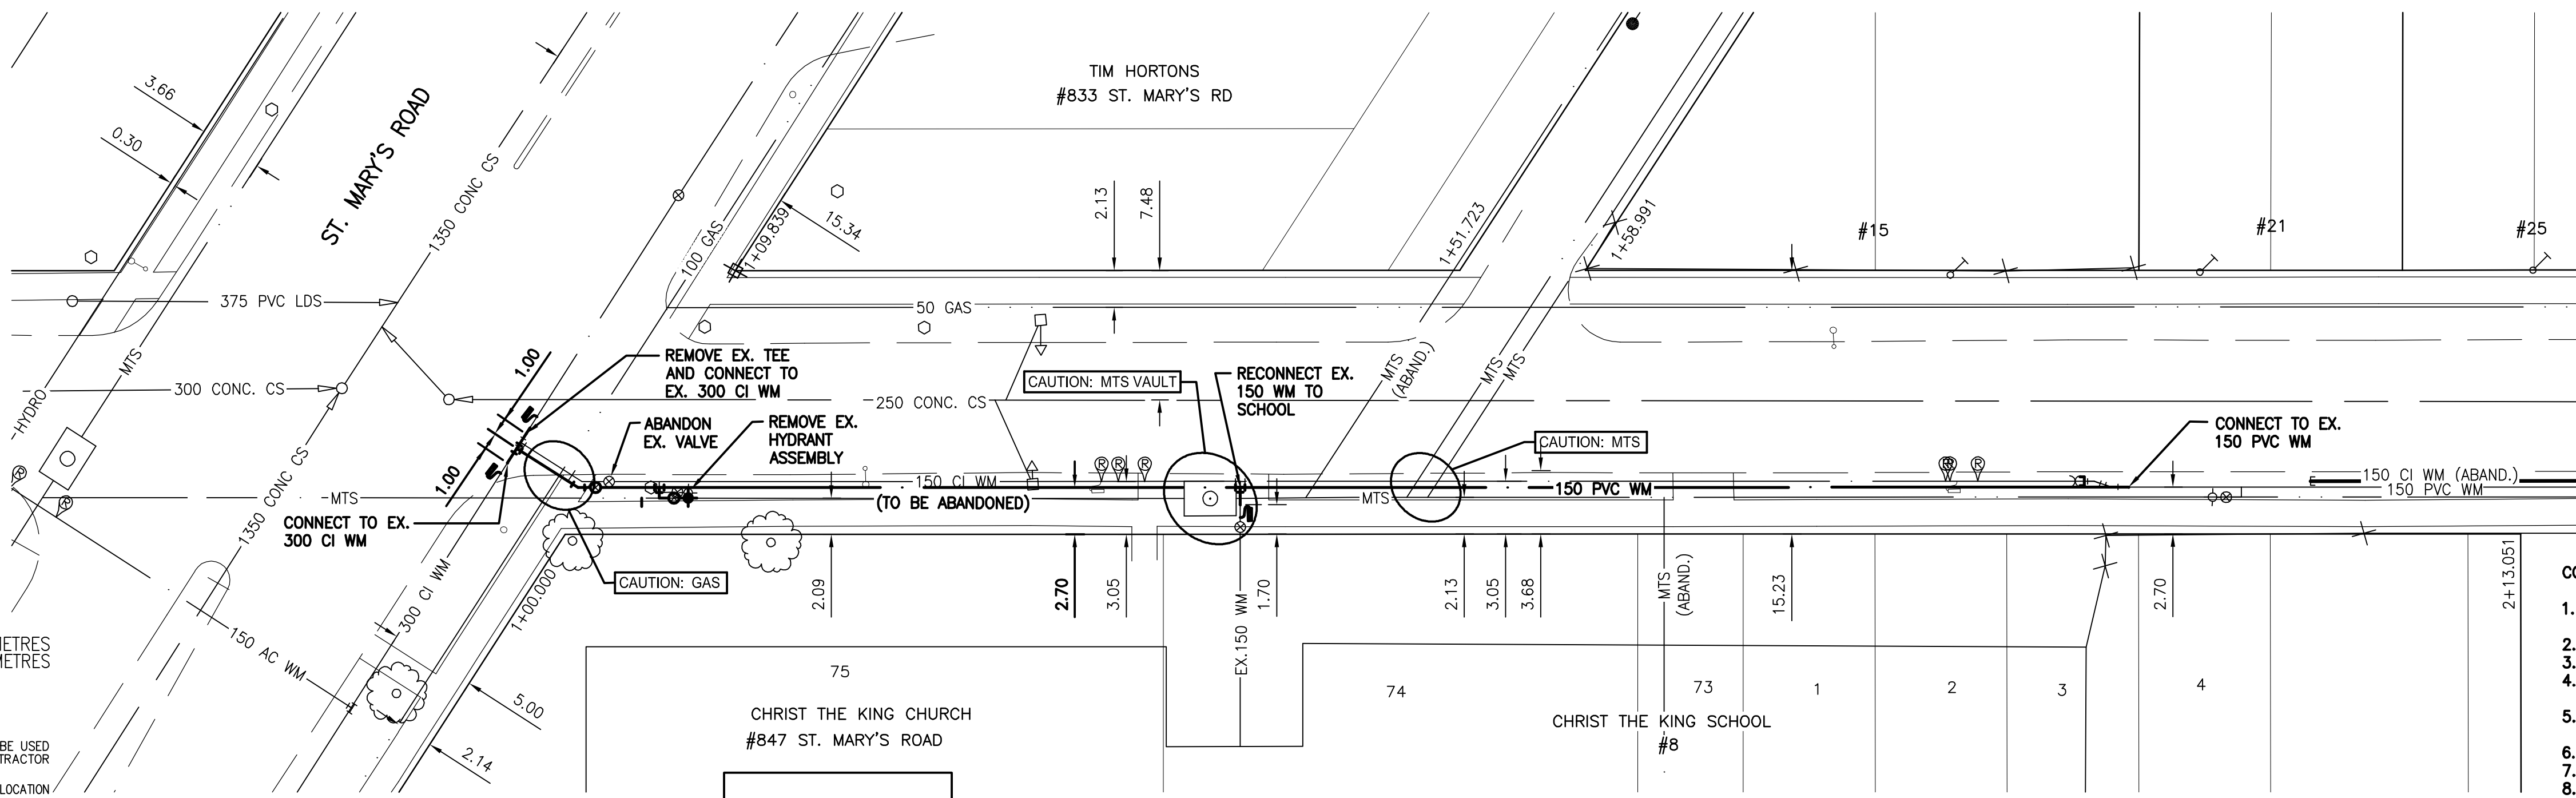

WATER SERVICE INFORMATION

ADDRESS & SERVICE	SIZE (mm) & TYPE (STREET)	STOP COCK SHORT & LONG MEASUREMENT	CORPORATION LOCATION	REMARKS
833 ST. MARY'S RD	38	15.0m N/S BLDG	N/A	
COMMERCIAL	50	85.2m S W NE HULL & ST. MARY'S	N/A	
5 LENNOX AVENUE	50	2.44m ENCL	N/A	
COMMERCIAL	150	26.82m R/L BL. OF G/W	N/A	
15 LENNOX AVENUE	20	32.92m W/HTD TOP LENNOX	N/A	LOT PT 5/7 ALL B
RESIDENTIAL	20	2.44m ENCL	N/A	
23 LENNOX AVENUE	20	2.07m E/W HSE LINE	43.77 W OF VLV	

* RENEW SERVICE

- CONSTRUCTION NOTES:**
1. EXPOSE EXISTING WATERMAIN AND CONFIRM INVERTS PRIOR TO CONSTRUCTION.
 2. CONFIRM LOCATION OF ALL SERVICES.
 3. INSTALL WATERMAIN BY TRENCHLESS METHODS.
 4. TRENCHES AND EXCAVATIONS WITHIN 1 METER OF PAVED AREAS SHALL BE CLASS 3 BACKFILL.
 5. ALL MATERIALS SHALL CONFORM TO CITY OF WINNIPEG STANDARD CONSTRUCTION SPECIFICATIONS.
 6. MINIMUM COVER SHALL BE 2.4m.
 7. REPLACE ALL EXISTING LEAD SERVICES FROM PROPOSED MAIN TO PL.
 8. NOTIFY ALL AFFECTED RESIDENTS AND BUSINESSES 24 HOURS IN ADVANCE OF ANY WATER SHUTDOWNS OR DISRUPTIONS OF SERVICE.
 9. LAMP STANDARDS, UTILITY POLES AND ANCHORS IN CONFLICT WITH PROPOSED WATERMAIN INSTALLATION MAY REQUIRE TEMPORARY SUPPORT/REMOVAL OR REPLACEMENT AT THE CONTRACTOR'S EXPENSE.

APEGM
Certificate of Authorization
Stantec Consulting Ltd.
No. 1301 Expiry: April 30, 2007

METRIC
WHOLE NUMBERS INDICATE MILLIMETRES
DECIMALIZED NUMBERS INDICATE METRES

WARNING
IF POWER EQUIPMENT OR EXPLOSIVES ARE TO BE USED FOR EXCAVATION ON THIS PROJECT THE CONTRACTOR MUST:
1) NOTIFY THE GAS COMPANY OF THE PROPOSED LOCATION OF EXCAVATION.
2) TAKE PRECAUTION TO AVOID DAMAGE TO GAS COMPANY INSTALLATIONS.
SEE PROVINCIAL REGULATION 140/92 FOR DETAILS

NOTE:
STATIONS ALONG SOUTH R. OF LENNOX.

Bench Mark S.W. Cor. St. Mary's Rd. & Glenview Ave. Tbit. in 7.6 m Conc. pile, 6 m N. of N.L. of Glenview Ave. & 0.6 m W. of St. Mary's Rd.

150_WM	WATERMAIN	150_WM	HYDRO	150_WM	WATERMAIN	150_WM
+	HYDRANT	+	M.T.S.	+	HYDRANT, VALVE	+
o	VALVE	o	CONCRETE	o	LAND DRAINAGE SEWER	o
300_LDS	LAND DRAINAGE SEWER	300_LDS	ASPHALT	250_WWS	WASTE WATER SEWER	250_WWS
250_WWS	WASTE WATER SEWER	250_WWS	SIDEWALK	-	EX. GROUND PROFILE	-
o	MANHOLE	o	PROPERTY LINE	o	NORTH OR WEST GUTTER	o
o	CATCH BASIN	o	SURVEY BAR	o	SOUTH OR EAST GUTTER	o
o	CURB INLET	o	DITCH	o	NORTH OR WEST R.	o
o	JUNCTIONS	o	ELEVATION	o	SOUTH OR EAST R.	o
o	SIGN	o	CURB STOP	o	NORTH OR WEST DITCH	o
o	GAS	o	ANODE	o	SOUTH OR EAST DITCH	o
EXISTING	LEGEND-PLAN	PROPOSED	EXISTING	LEGEND-PLAN	PROPOSED	EXISTING
EXISTING	LEGEND-PROFILE	PROPOSED	EXISTING	LEGEND-PROFILE	PROPOSED	EXISTING

LOCATION APPROVED UNDERGROUND STRUCTURES

SU/PV. U/G STRUCTURES	DATE COMMITTEE

NOTE:
LOCATION OF UNDERGROUND STRUCTURES AS SHOWN ARE BASED ON THE BEST INFORMATION AVAILABLE BUT NO GUARANTEE IS GIVEN THAT ALL EXISTING UTILITIES ARE SHOWN OR THAT THE GIVEN LOCATIONS ARE EXACT. CONFIRMATION OF EXISTENCE AND EXACT LOCATION OF ALL SERVICES MUST BE OBTAINED FROM THE INDIVIDUAL UTILITIES BEFORE PROCEEDING WITH CONSTRUCTION.

Stantec Consulting Ltd.
905 Waverley Street, Winnipeg, Manitoba
Tel 204-489-5900 Fax 204-453-9012

DESIGNED BY: JKH
CHECKED BY: WWB
DRAWN BY: JKH
APPROVED BY: HAK

HOR. SCALE: 1:250
VERTICAL: 1:50

RELEASED FOR CONSTRUCTION: []
DATE: []

ENGINEER'S SEAL

ORIGINAL SEALED BY:
H. A. KATZ
P. ENG.
06/02/06

CONSULTANT DRAWING NO.
C-202

THE CITY OF WINNIPEG
WATER AND WASTE DEPARTMENT
ENGINEERING DIVISION

2006 WATERMAIN RENEWAL
LENNOX AVENUE
ST. MARY'S RD TO 90.0m E OF ST. MARY'S RD
STA 0+97 TO STA 1+90

SHEET 2 OF 11
CAD FILE DRAWING NUMBER 09010C-202675
CITY DRAWING NUMBER D-9025

V:\1110\Drawings\11102006\03\Winnipeg\Lennox.dwg
2006-06-05 12:26PM By: jkhan