


SECTION 1
WY-S0150/WY-S0151 1:50

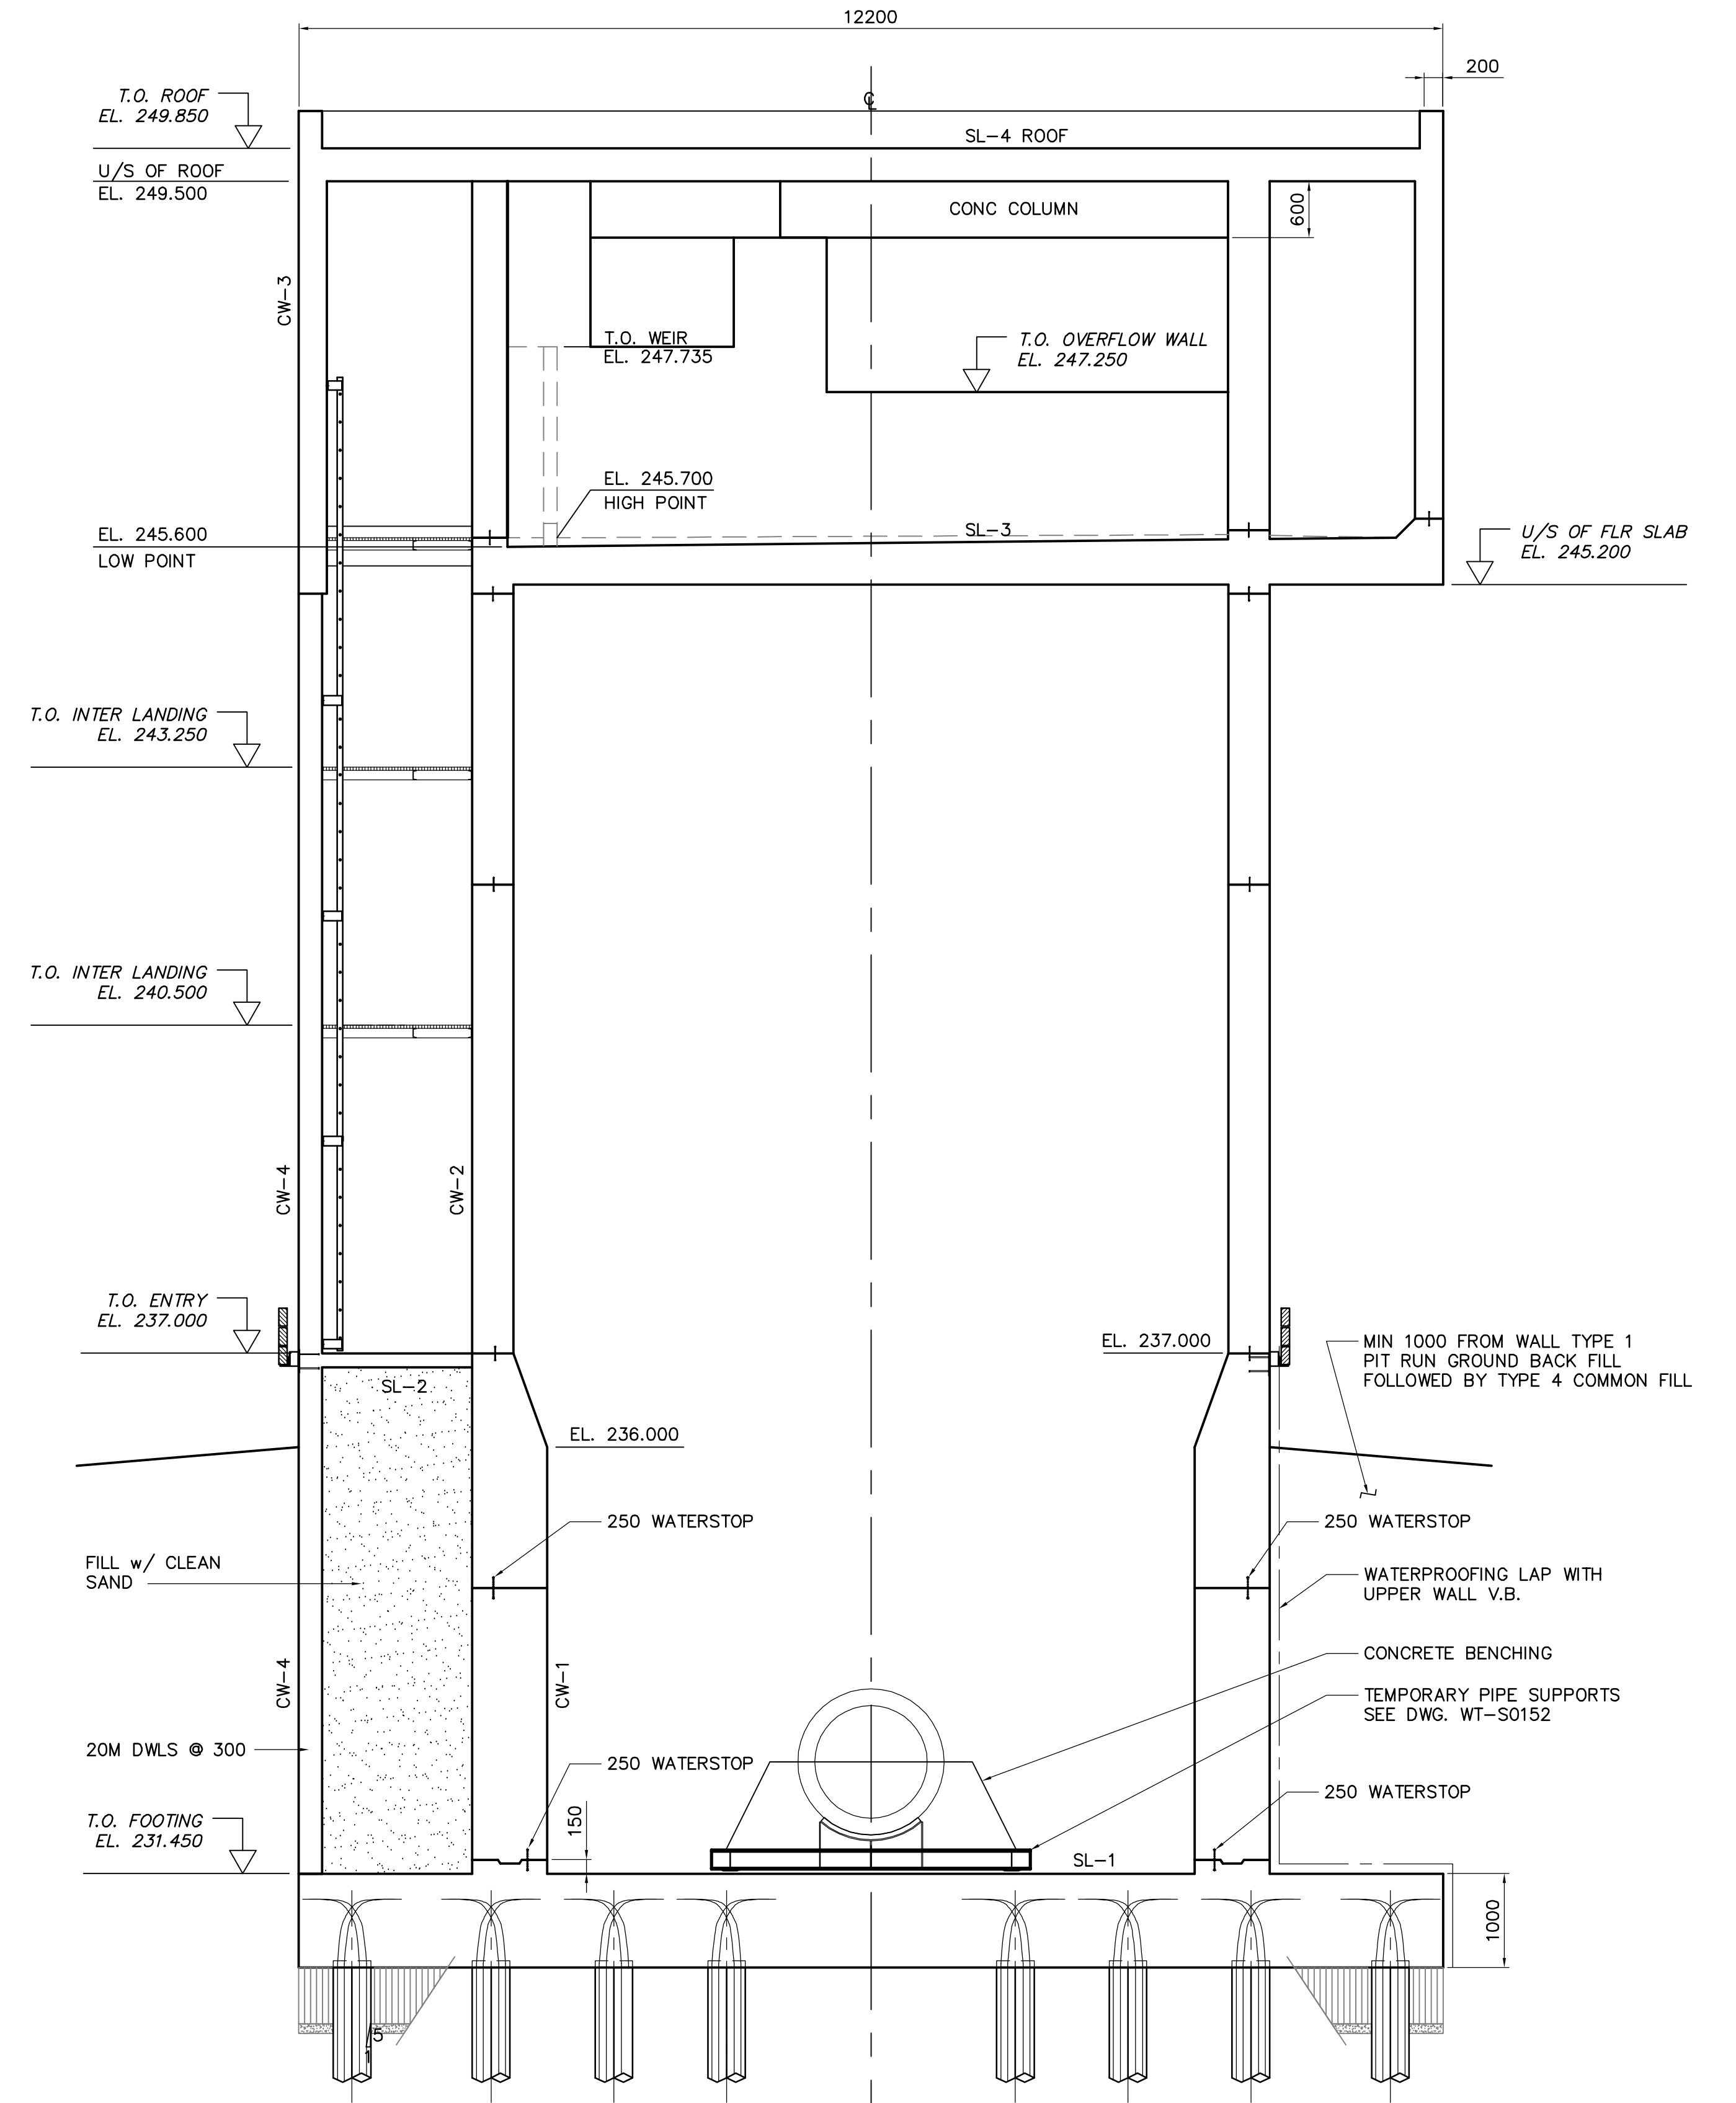

SECTION 2
WY-S0151 1:50

<p>APEGM Certificate of Authorization Earth Tech Canada Inc. No. 730 Expiry: April 30, 2007</p>	B.M. ELEV.	<p>Frederickson Cooper ARCHITECTS</p>	<p>A Tech International Ltd. Company</p>	ENGINEER'S SEAL	<p>THE CITY OF WINNIPEG WATER AND WASTE DEPARTMENT ENGINEERING DIVISION</p>				
				DESIGNED BY: FK		CHECKED BY: GGP	ORIGINAL SIGNED BY: F.A. KEMP		
				DRAWN BY: WDB / KK		APPROVED BY: AHL	2006/05/03		
				SCALE: AS NOTED		RELEASED FOR CONSTRUCTION BY: R. SOROKOWSKI	CONSULTANT DRAWING NO. WY-S0250		
	00 ISSUED FOR TENDER 06/05/03 KK	NO. REVISIONS	DATE	DATE	2006/01/13	DATE	2006/05/03	<p>WATER TREATMENT PLANT YARD PIPING AND VALVE CHAMBERS SURGE TOWER CONSTRUCTION</p>	CITY FILE NUMBER
								<p>STRUCTURAL SECTIONS</p>	SHEET OF
								<p>1-0601Y-A-S0250-001-000</p>	CITY DRAWING NUMBER