

- NOTES:**
- STATIONING IN CENTER OF CORDOVA EASTBOUND LANES UNLESS OTHERWISE NOTED
  - EAST PROPERTY LINE OF BOREBANK STREET = STA 1+00.395
  - ALL MEASUREMENTS TO BACK OF CURB
  - ADJUST MH AND CB RIMS TO NEW GRADES
  - PLUG SUBDRAINS AT TERMINAL ENDS
  - PLANE REHABILITATION FROM STA 0+80.00 THROUGH 3+62.00

**WARNING**

IF POWER EQUIPMENT OR EXPLOSIVES ARE TO BE USED FOR EXCAVATION ON THIS PROJECT THE CONTRACTOR MUST:

- NOTIFY THE GAS COMPANY OF THE PROPOSED LOCATION OF EXCAVATION.
- TAKE PRECAUTION TO AVOID DAMAGE TO GAS COMPANY INSTALLATIONS.

SEE PROVINCIAL REGULATION 210/72 FOR DETAILS.


**METRIC**

WHOLE NUMBERS INDICATE MILLIMETRES  
DECIMALIZED NUMBERS INDICATE METRES

**GEODETIC MONUMENT PROTECTION**

CONTACT WINNIPEG GEOMATICS BRANCH A MINIMUM OF 3 WORKING DAYS PRIOR TO CONSTRUCTION.

QUEUE JOB # 20060325

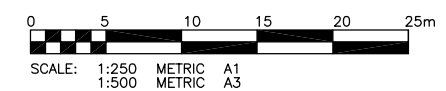

**APEGM**  
Certificate of Authorization  
KGS Group  
No. 245 Expiry: April 30, 2007

150 WM	WATERMAIN	150 WM	CONCRETE	X-X	PROFILE
Hydrant	HYDRANT	Hydrant	ASPHALT	□-□	NORTH/WEST GUTTER
Valve	VALVE	Valve	PLANING	○-○	SOUTH/EAST GUTTER
300 LDS	LAND DRAINAGE SEWER	300 LDS	SIDEWALK		
250 WWS	WASTE WATER SEWER	250 WWS	CURB RAMPS		
Manhole	MANHOLE	Manhole	PROPERTY LINE		
Catch Basin	CATCH BASIN	Catch Basin	ELEVATION	(ELEV)	
Curb Inlet	CURB INLET	Curb Inlet			
Hydro	HYDRO	Hydro			
M.T.S.	M.T.S.	M.T.S.			
Gas	GAS	Gas			
EXISTING	LEGEND-PLAN	PROPOSED	EXISTING	LEGEND-PROFILE	PROPOSED

**LOCATION APPROVED UNDERGROUND STRUCTURES**

SUPV. U/G STRUCTURES COMMITTEE DATE

**NOTE:**  
LOCATION OF UNDERGROUND STRUCTURES AS SHOWN ARE BASED ON THE BEST INFORMATION AVAILABLE BUT NO GUARANTEE IS GIVEN THAT ALL EXISTING UTILITIES ARE SHOWN OR THAT THE GIVEN LOCATIONS ARE EXACT. CONFIRMATION OF EXISTENCE AND EXACT LOCATION OF ALL SERVICES MUST BE OBTAINED FROM THE INDIVIDUAL UTILITIES BEFORE PROCEEDING WITH CONSTRUCTION.

B.M. ELEV.	51-026	S.W. COR. CORDOVA AVE. & BOREBANK ST.
	234.152	BRASS PLUG IN 4.6m PILE, 2.6m E. OF W.L. OF BOREBANK ST. & 0.7m S. OF CORDOVA AVE.
NO.	REVISIONS	DATE BY
A	ISSUED FOR TENDER	16/06/06 CR

**KGS GROUP** CONSULTING ENGINEERS & PROJECT MANAGERS  
WINNIPEG (204) 896-1209  
THUNDER BAY (807) 345-2233

DESIGNED BY: CR  
CHECKED BY: RJH  
DRAWN BY: CR  
APPROVED BY:

HOR. SCALE: 1:250  
VERTICAL: 1:50

RELEASSED FOR CONSTRUCTION: DATE

ENGINEER'S SEAL  
M.C. ROWBOTHAM  
Member  
22679

CONSULTANT DRAWING NO.  
06-107-04\_02

**THE CITY OF WINNIPEG**  
PUBLIC WORKS DEPARTMENT  
ENGINEERING SERVICES DIVISION

PROJECT TITLE  
CORDOVA AVENUE EASTBOUND STREET RENEWAL

SHEET 02 OF 04  
COMPUTER FILE NAME: CORDOVA.DWG  
CITY DRAWING NUMBER: P-3261-02

CORDOVA ST. TO BROCK ST. STA 2+30 TO STA 3+60.5

2006\06-0107-04\MUN\DWGS\CORYDON\DWG\CORYDON.DWG