


TITLE

# PLAYGROUND TIMBER EDGE DETAIL

SCD-638

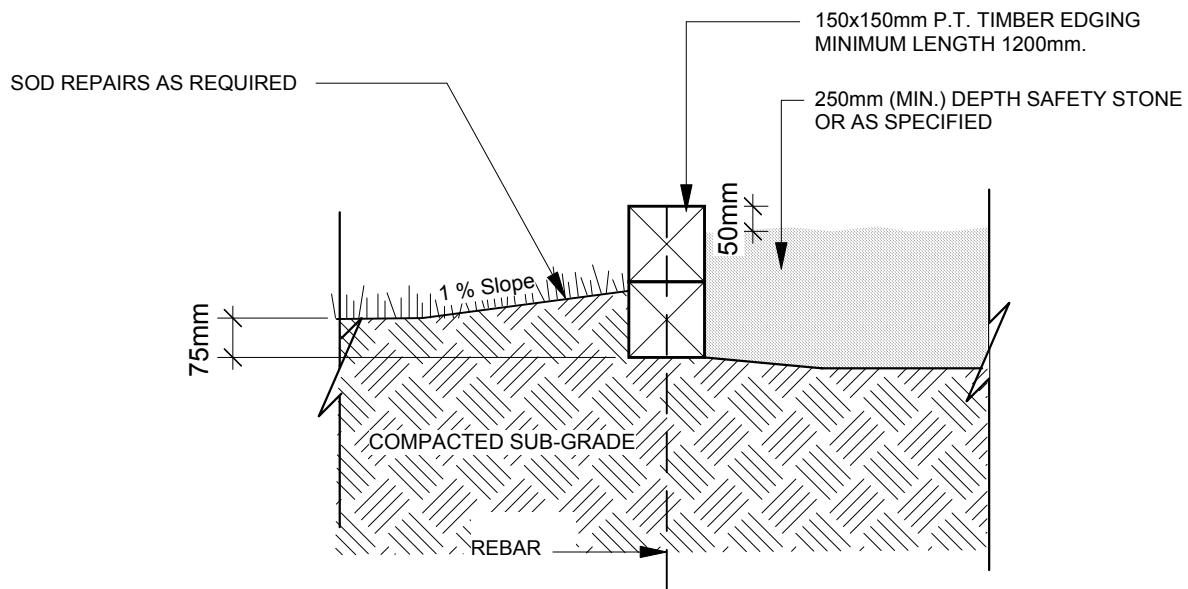

## CROSS SECTION

BASE COURSE TIMBERS SHALL BE PINNED WITH A MINIMUM OF TWO (2) 19mm dia. BY 900mm REBAR AT MAXIMUM 1200mm O.C.  
ALL ROWS OF TIMBER ABOVE BASE COURSE SHALL BE SECURELY SPIKED WITH A MINIMUM OF TWO (2) 12mm dia. BY 250mm SPIKES AT MAXIMUM 1200mm O.C.

NOT TO SCALE

JUNE/02

LLW

THE CITY OF WINNIPEG  
Planning, Property and Development Department  
Planning and Land Use Division  
Unit 15 - 30 Fort Street, Winnipeg, MB, R3C 4X5

