
TITLE

CRUSHED LIMESTONE WALKWAY DETAIL SCD-624A

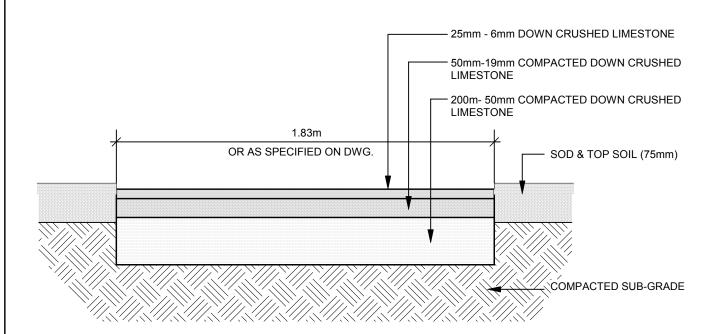

NOT TO SCALE DATE : FEB, 2004 DRAWN BY : VC THE CITY OF WINNIPEG
Planning, Property and Development Department
Planning and Land Use Division
Unit 15 - 10 Fort Street, Winnipeg, MB, R3C 4X5

