


SEWER JUNCTION INFORMATION (MA50014498)
 MH AT ST GEORGE'S RD (MHID 50011610) TO
 2ND MH W OF ST ANNE'S RD (MHID 50011609)
 DISTANCE FROM 2ND MH W ST ANNE'S RD (MH 50011609) *

9.9	WEST	150 MM DIA.	NORTH	CN	LIVE
11.5	WEST	150 MM DIA.	NORTH	JN	CAPPED
20.3	WEST	150 MM DIA.	NORTH	CNI	LIVE
23.0	WEST	150 MM DIA.	NORTH	JN	CAPPED
31.7	WEST	150 MM DIA.	NORTH	CN	LIVE
35.4	WEST	150 MM DIA.	NORTH	JN	CAPPED
46.6	WEST	150 MM DIA.	SOUTH	CX	BROKEN
55.3	WEST	150 MM DIA.	NORTH	CNI	LIVE
56.0	WEST	150 MM DIA.	SOUTH	JN	CAPPED
56.8	WEST	150 MM DIA.	NORTH	JN	CAPPED
66.7	WEST	150 MM DIA.	SOUTH	JN	CAPPED
67.6	WEST	150 MM DIA.	NORTH	JN	CAPPED
67.6	WEST	150 MM DIA.	SOUTH	CNI	LIVE
80.2	WEST	150 MM DIA.	NORTH	CNI	LIVE
83.8	WEST	150 MM DIA.	SOUTH	CNI	LIVE
94.8	WEST	150 MM DIA.	NORTH	CNI	LIVE
109.9	WEST	150 MM DIA.	NORTH	CN	LIVE
121.2	WEST	150 MM DIA.	SOUTH	CNI	LIVE

* Information from Sewer Video Inspection

SEWER SERVICE INFORMATION

ADDRESS	SIZE	PROPERTY LINE LOCATION
143 WORTHINGTON AVE RESIDENTIAL	NO INFO AVAILABLE	NO INFO AVAILABLE
144 WORTHINGTON AVE RESIDENTIAL	NO INFO AVAILABLE	NO INFO AVAILABLE
148 WORTHINGTON AVE RESIDENTIAL	NO INFO AVAILABLE	NO INFO AVAILABLE
150 WORTHINGTON AVE RESIDENTIAL	NO INFO AVAILABLE	NO INFO AVAILABLE
157 WORTHINGTON AVE RESIDENTIAL	NO INFO AVAILABLE	NO INFO AVAILABLE
159 WORTHINGTON AVE RESIDENTIAL	NO INFO AVAILABLE	NO INFO AVAILABLE
161 WORTHINGTON AVE RESIDENTIAL	NO INFO AVAILABLE	NO INFO AVAILABLE
163 WORTHINGTON AVE RESIDENTIAL	NO INFO AVAILABLE	NO INFO AVAILABLE
165 WORTHINGTON AVE RESIDENTIAL	NO INFO AVAILABLE	NO INFO AVAILABLE
167 WORTHINGTON AVE RESIDENTIAL	NO INFO AVAILABLE	NO INFO AVAILABLE
169 WORTHINGTON AVE RESIDENTIAL	NO INFO AVAILABLE	NO INFO AVAILABLE
378 ST GEORGE RD RESIDENTIAL	NO INFO AVAILABLE	NO INFO AVAILABLE

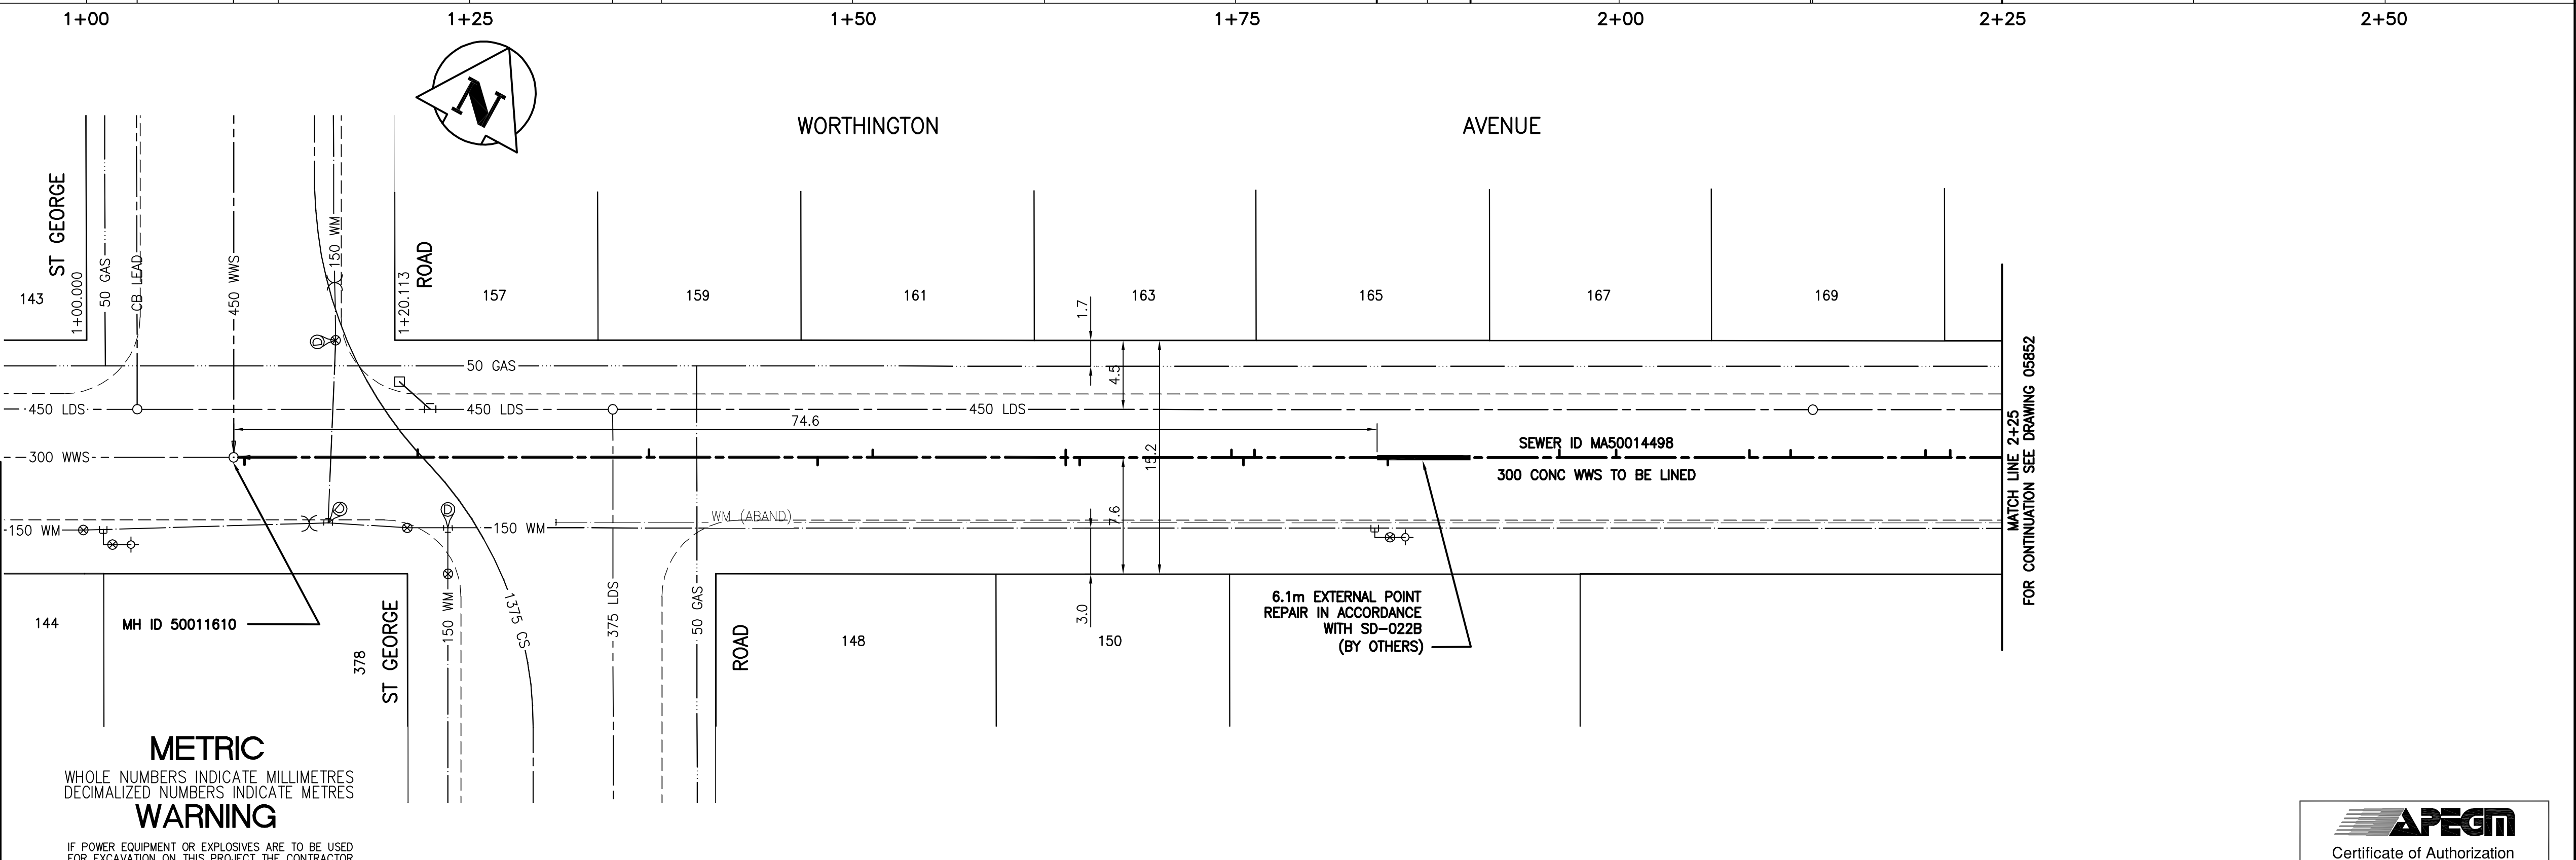

METRIC WARNING
 WHOLE NUMBERS INDICATE MILLIMETRES
 DECIMALIZED NUMBERS INDICATE METRES

IF POWER EQUIPMENT OR EXPLOSIVES ARE TO BE USED FOR EXCAVATION ON THIS PROJECT THE CONTRACTOR MUST:
 1) NOTIFY THE GAS COMPANY OF THE PROPOSED LOCATION OF EXCAVATION.
 2) TAKE PRECAUTION TO AVOID DAMAGE TO GAS COMPANY INSTALLATIONS.
 SEE PROVINCIAL REGULATION 140/92 FOR DETAILS

Bench Mark
 84R746 - N.W. Cor. Worthington Ave. & Fitzpatrick Rd., Tolt. on top of 0.05m dia. x 2.4m iron pipe, 3m S. of N.L. of Worthington Ave. & 2.1m E. of W.L. of Fitzpatrick Rd.

EXISTING	LEGEND-PLAN	PROPOSED	EXISTING	LEGEND-PLAN	PROPOSED	EXISTING	LEGEND-PROFILE	PROPOSED
---	WATERMAIN	---	---	HYDRO	---	---	WATERMAIN	---
+	HYDRANT	+	---	M.T.S.	---	---	HYDRANT, VALVE	---
+	VALVE	+	---	CONCRETE	---	---	LAND DRAINAGE SEWER	---
---	LAND DRAINAGE SEWER	---	---	ASPHALT	---	---	WASTE WATER SEWER	---
---	WASTE WATER SEWER	---	---	SIDEWALK	---	---	C PROFILE	---
○	MANHOLE	○	---	PROPERTY LINE	---	---	NORTH OR WEST GUTTER	---
□	CATCH BASIN	□	---	SURVEY BAR	---	---	SOUTH OR EAST GUTTER	---
▽	CURB INLET	▽	---	DITCH	---	---	NORTH OR WEST R	---
+	JUNCTIONS	+	---	ELEVATION	---	---	SOUTH OR EAST R	---
---	CULVERT	---	---		---	---	NORTH OR WEST DITCH	---
---	GAS	---	---		---	---	SOUTH OR EAST DITCH	---

LOCATION APPROVED UNDERGROUND STRUCTURES

DESIGNED BY: W.B. | CHECKED BY: H.K.
 DRAWN BY: J.U. | APPROVED BY: H.K.

HOR. SCALE: 1:250 | VERTICAL: 1:50

RELEASER FOR CONSTRUCTION: ORIGINAL SIGNED BY: KASZUREK | DATE: 06.30.06

CONSULTANT DRAWING NO. C-217

Stantec Consulting Ltd.
 905 Waverley Street, Winnipeg, Manitoba
 Tel 204-489-5900 Fax 204-453-9012

ENGINEER'S SEAL
 ORIGINAL SEALED BY H.A. KATZ P. ENG. 06/30/06

THE CITY OF WINNIPEG
 WATER AND WASTE DEPARTMENT
 ENGINEERING DIVISION

WORTHINGTON AVENUE
 MH AT ST GEORGES RD TO 2ND MH W OF ST ANNE'S RD
 STA. 1+09 TO STA. 2+25
 2006 SEWER RENEWAL BY CIPP LINING

SHEET 17 OF 19
 CAD FILE DRAWING NUMBER 09000C-217675.DWG
 CITY DRAWING NUMBER 05851