


BRANDON AVENUE

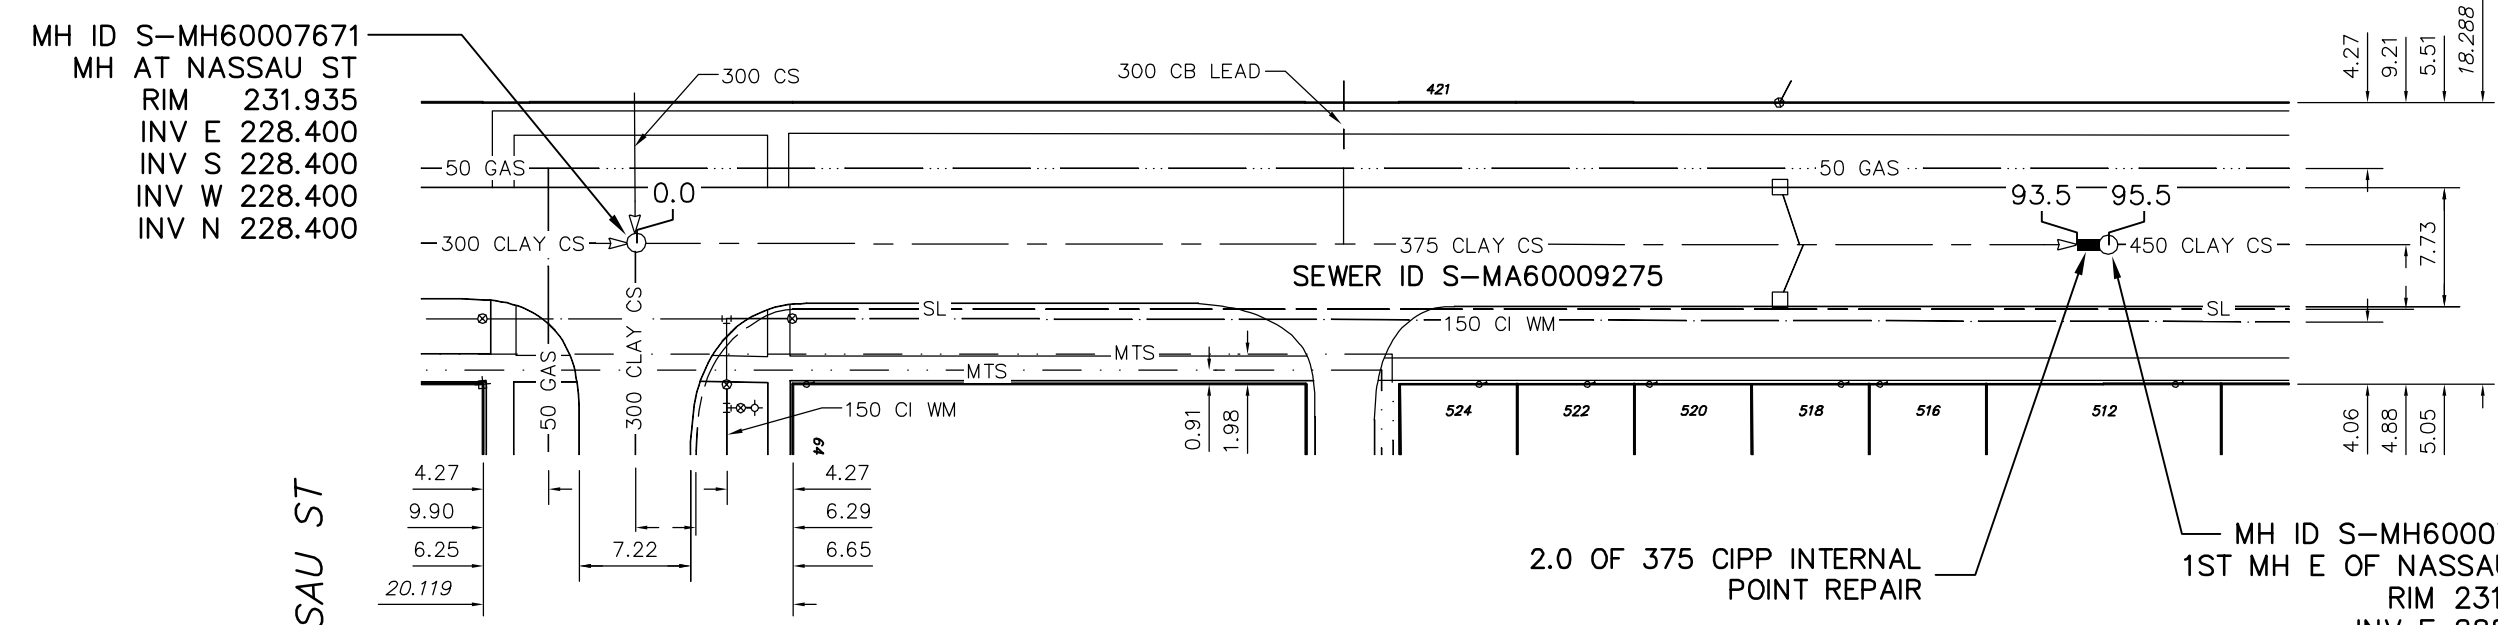

MH ID S-MH60007671  
 MH AT NASSAU ST  
 RIM 231.935  
 INV E 228.400  
 INV S 228.400  
 INV W 228.400  
 INV N 228.400

MH ID S-MH60007762  
 1ST MH E OF NASSAU ST  
 RIM 231.875  
 INV E 228.010  
 INV W 228.010

2.0 OF 375 CIPP INTERNAL  
 POINT REPAIR

NASSAU ST

SEWER JUNCTION INFORMATION	
DISTANCE FROM MH AT NASSAU STREET (ID S-MH60007671)	
NO SERVICES WITHIN REPAIR	

INFORMATION FROM SEWER VIDEO INSPECTION

SEWER SERVICE INFORMATION		
ADDRESS	SIZE	R DIST JUNCTION TIE
421 BRANDON AVE	RESIDENTIAL	5.18 E OF WR
512 BRANDON AVE	RESIDENTIAL	53.04 E OF MH AT NASSAU ST S
516 BRANDON AVE	RESIDENTIAL	2.90 W OF ER
518 BRANDON AVE	RESIDENTIAL	90.22 W 1ST MH W OF OSBORNE ST
520 BRANDON AVE	RESIDENTIAL	7.62 W OF ER
522 BRANDON AVE	RESIDENTIAL	15.54 W 2ND MH W OF OSBORNE ST
524 BRANDON AVE	RESIDENTIAL	6.10 W OF ER
		NO INFO AVAILABLE
		NO INFO AVAILABLE
		22.86 W 2ND MH W OF OSBORNE ST
		NO INFO AVAILABLE
		5.49 E OF WR
		38.10 W 2ND MH W OF OSBORNE ST

ENGINEER'S SEAL

ORIGINAL SIGNED  
 BY  
 S.R.J. COURNOYER  
 06/06/29

BID OPPORTUNITY No: 429-2006  
 FILENAME : 05888.dwg  
 PLOT DATE : 2006 06 28

LEGEND:  
 52.0 | MEASUREMENT TO REPAIR FROM REFERENCE MH SHOWN THUS...

METRIC  
 WHOLE NUMBERS INDICATE MILLIMETRES  
 DECIMALIZED NUMBERS INDICATE METRES

B.M. ELEV.	FIELD BOOK #:	<b>CITY OF WINNIPEG</b> <b>WATER AND WASTE</b> <b>ENGINEERING DIVISION</b>	<b>THE CITY OF WINNIPEG</b> <b>WATER AND WASTE DEPARTMENT</b>	2006 COMBINED SEWER RENEWALS AND SEWER REPAIRS <b>BRANDON AVENUE</b> MH AT NASSAU ST S TO 1ST MH E OF NASSAU ST S	SHEET 22 OF 29
POSTED TO LBIS					CITY DRAWING NUMBER 05888
DESIGNED BY TW/SC	CHECKED BY TW/KZ	HOR. SCALE 1:500	RELEASED FOR CONSTRUCTION		
DRAWN BY CJH/PB	APPROVED BY KZ	VERTICAL			
NO. REVISIONS	DATE BY	DATE 2006 06 28	DATE		