
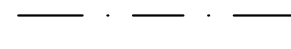
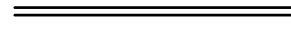



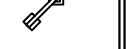
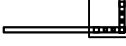













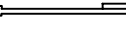






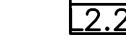

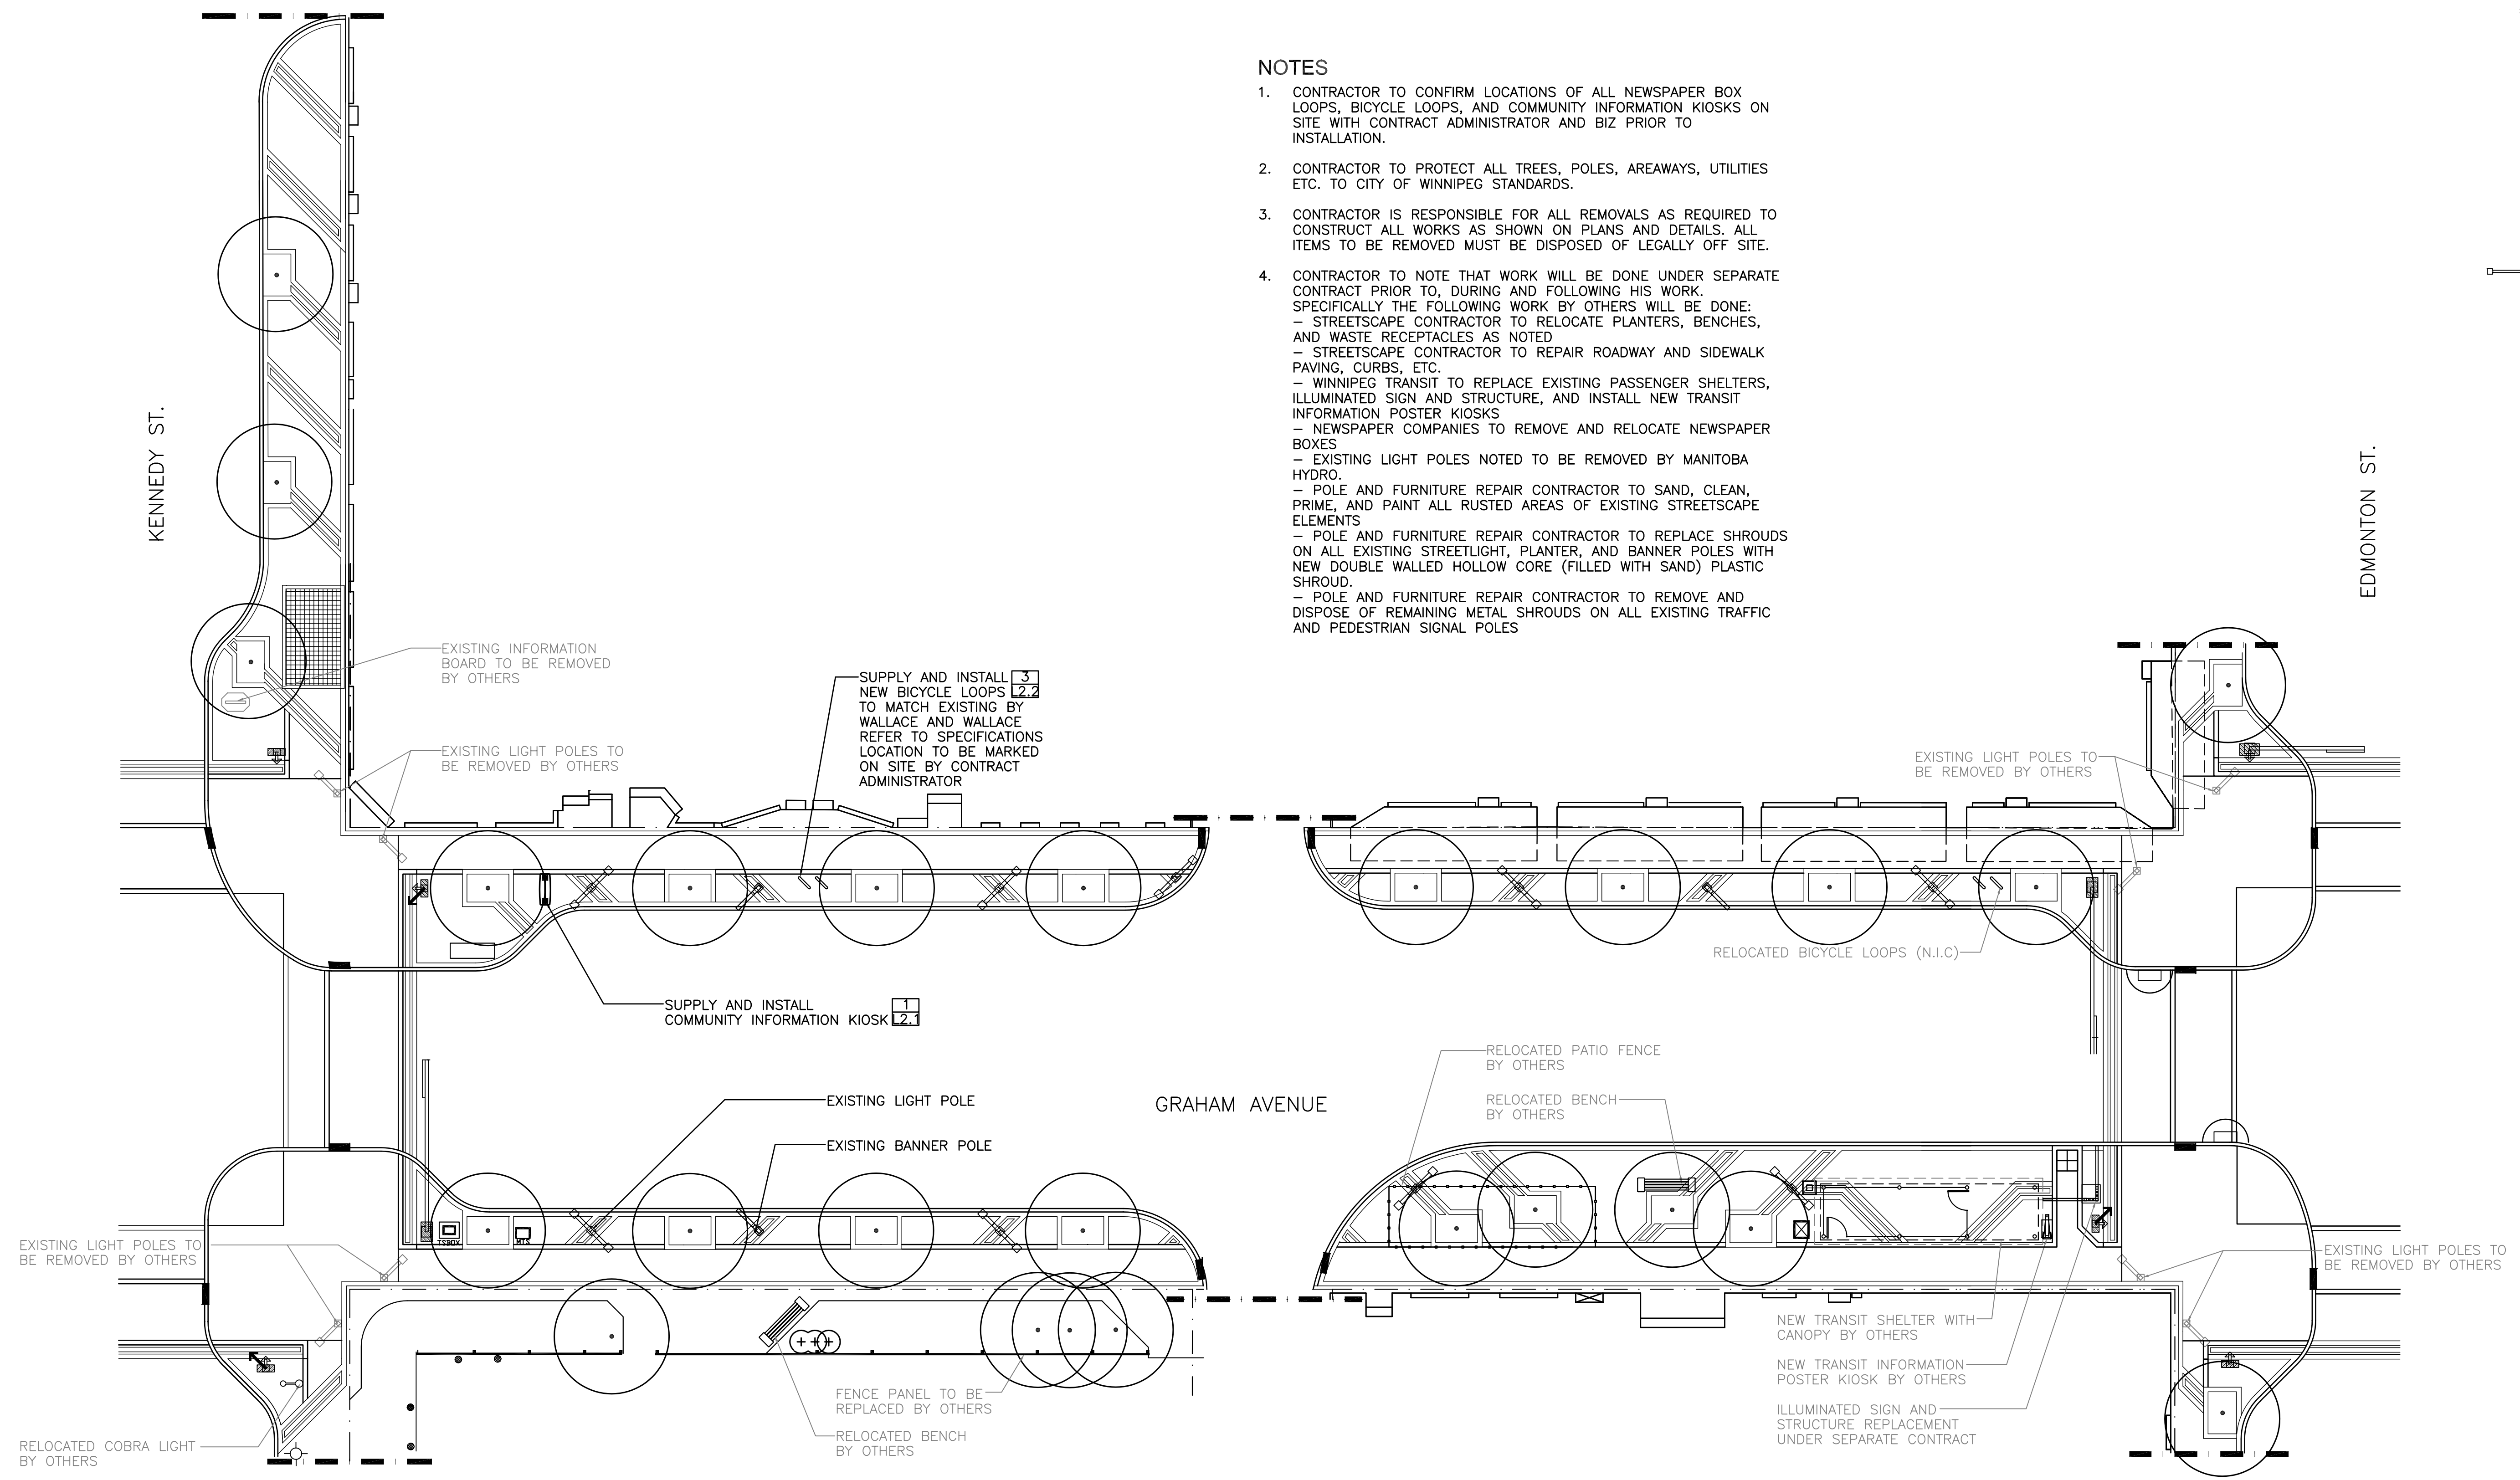


LEGEND

-  LIMIT OF METAL WORKS
-  PROPERTY LINE
-  EXISTING CURB
-  PARARAMP IN GRANITE CURB
-  EXISTING AWNING
-  EXISTING SINGLE POLE LIGHT STANDARD
-  EXISTING FEATURE LIGHT STANDARD
-  ILLUMINATED TRANSIT SIGN
-  EXISTING BANNER POLE
-  EXISTING WPG. HYDRO ORNAMENTAL LIGHT
-  EXISTING DAVIT ARM TRAFFIC SIGNAL
-  EXISTING PEDESTRIAN SIGNAL POLE
-  EXISTING OVERHEAD SIGNAGE POLE
-  EXISTING BUS STOP MARKER
-  EXISTING HYDRANT
-  1270mm PLANTER
-  635mm PLANTER
-  BENCH
-  MTS PHONE BOOTH
-  GARBAGE CONTAINER
-  EXISTING RECYCLING RECEPTACLE
-  EXISTING POLE MOUNT TRAFFIC SIGNAL
-  BIKE LOOP
-  EXISTING TREE
-  TRANSIT INFORMATION POSTER KIOSK
-  COMMUNITY INFORMATION KIOSK
-  TRAFFIC SIGNAGE POLE
-  NEWSPAPER BOX LOOP WITH NEWSPAPER BOXES
- DETAIL KEY**
-  DETAIL NUMBER
-  SHEET NUMBER

NOTES

1. CONTRACTOR TO CONFIRM LOCATIONS OF ALL NEWSPAPER BOX LOOPS, BICYCLE LOOPS, AND COMMUNITY INFORMATION KIOSKS ON SITE WITH CONTRACT ADMINISTRATOR AND BIZ PRIOR TO INSTALLATION.
2. CONTRACTOR TO PROTECT ALL TREES, POLES, AREAWAYS, UTILITIES ETC. TO CITY OF WINNIPEG STANDARDS.
3. CONTRACTOR IS RESPONSIBLE FOR ALL REMOVALS AS REQUIRED TO CONSTRUCT ALL WORKS AS SHOWN ON PLANS AND DETAILS. ALL ITEMS TO BE REMOVED MUST BE DISPOSED OF LEGALLY OFF SITE.
4. CONTRACTOR TO NOTE THAT WORK WILL BE DONE UNDER SEPARATE CONTRACT PRIOR TO, DURING AND FOLLOWING HIS WORK. SPECIFICALLY THE FOLLOWING WORK BY OTHERS WILL BE DONE:
 - STREETSCAPE CONTRACTOR TO RELOCATE PLANTERS, BENCHES, AND WASTE RECEPTACLES AS NOTED
 - STREETSCAPE CONTRACTOR TO REPAIR ROADWAY AND SIDEWALK PAVING, CURBS, ETC.
 - WINNIPEG TRANSIT TO REPLACE EXISTING PASSENGER SHELTERS, ILLUMINATED SIGN AND STRUCTURE, AND INSTALL NEW TRANSIT INFORMATION POSTER KIOSKS
 - NEWSPAPER COMPANIES TO REMOVE AND RELOCATE NEWSPAPER BOXES
 - EXISTING LIGHT POLES NOTED TO BE REMOVED BY MANITOBA HYDRO.
 - POLE AND FURNITURE REPAIR CONTRACTOR TO SAND, CLEAN, PRIME, AND PAINT ALL RUSTED AREAS OF EXISTING STREETSCAPE ELEMENTS
 - POLE AND FURNITURE REPAIR CONTRACTOR TO REPLACE SHROUDS ON ALL EXISTING STREETLIGHT, PLANTER, AND BANNER POLES WITH NEW DOUBLE WALLED HOLLOW CORE (FILLED WITH SAND) PLASTIC SHROUD.
 - POLE AND FURNITURE REPAIR CONTRACTOR TO REMOVE AND DISPOSE OF REMAINING METAL SHROUDS ON ALL EXISTING TRAFFIC AND PEDESTRIAN SIGNAL POLES



No.	Revisions	Date	By
06-07-06	1:150		
SR	PR		SR



WINNIPEG TRANSIT
Project Title
SUPPLY & INSTALLATION OF
BIKE LOOPS, NEWSPAPER
BOX LOOPS, & COMMUNITY
INFORMATION KIOSK

Sheet Title
LAYOUT PLAN
2 OF 9
Project No. 06-017 Drawing No. L1.2