



TITLE

# CONCRETE PLAYSURFACE EDGING DETAIL

SCDP-2

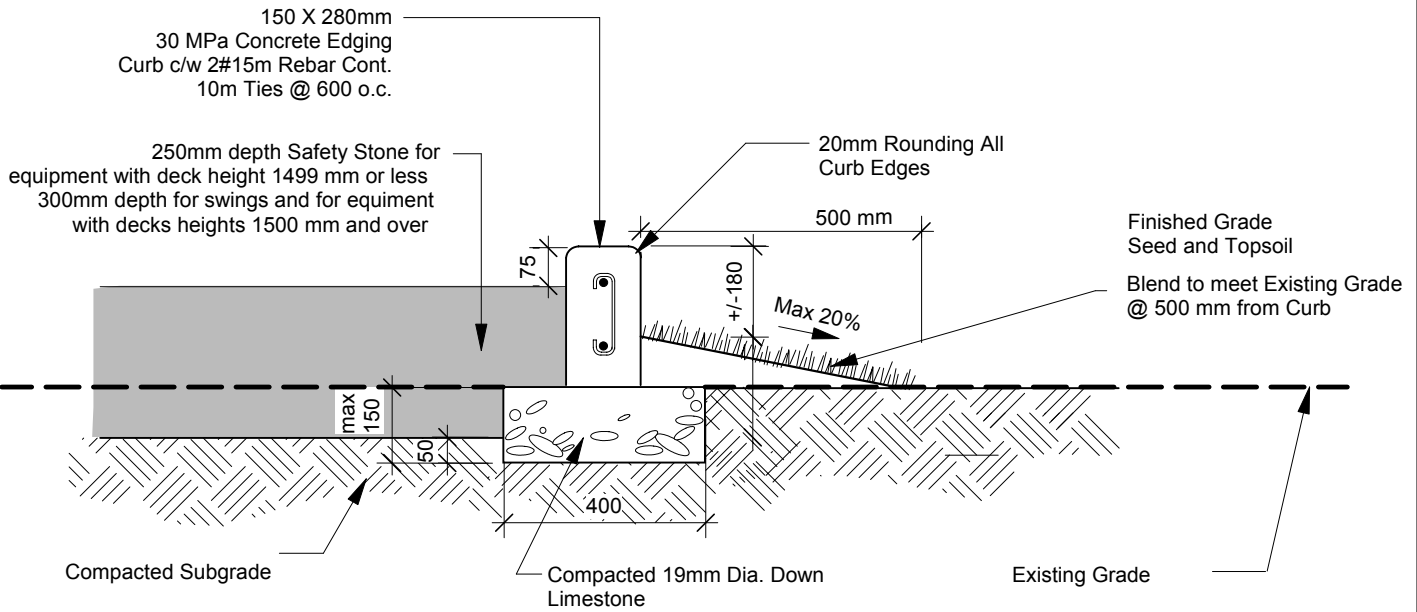

## CROSS SECTION - Sod edge

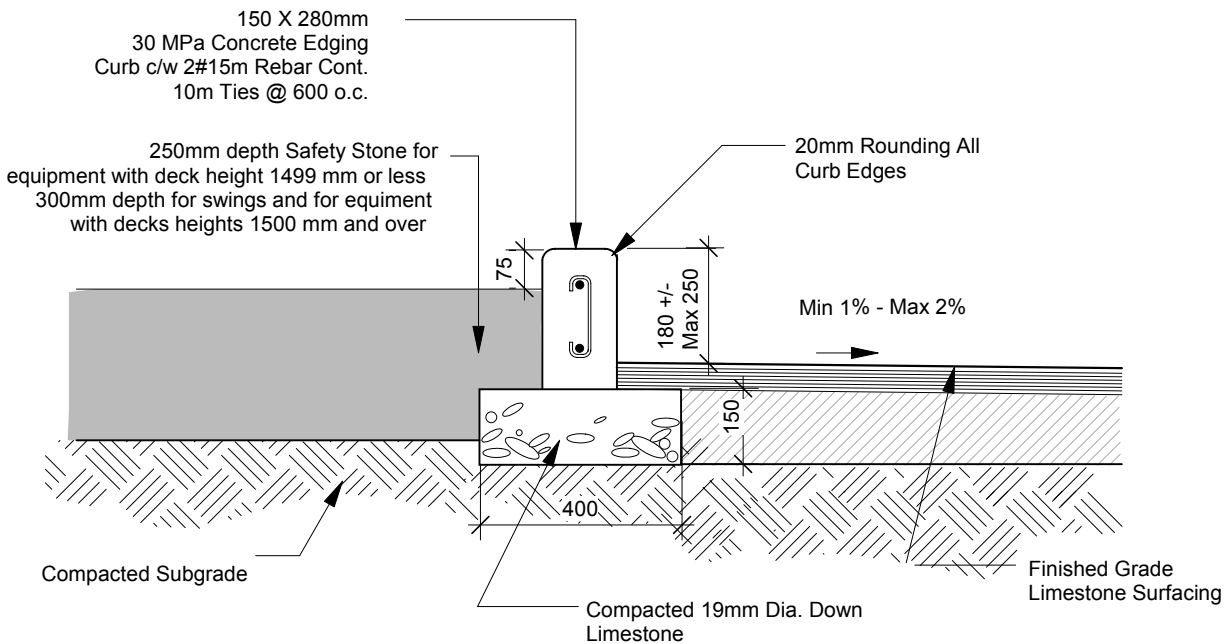

## CROSS SECTION - Hard Surface edge

Scale 1:15

May/05

CH/DB

THE CITY OF WINNIPEG  
Planning, Property and Development Department  
Planning and Land Use Division  
Unit 15 - 10 Fort Street, Winnipeg, MB, R3C 4X5

