



LEGEND	
	LIMIT OF METAL WORKS
	PROPERTY LINE
	EXISTING CURB
	PARARAMP IN GRANITE CURB
	EXISTING AWNING
	EXISTING SINGLE POLE LIGHT STANDARD
	EXISTING FEATURE LIGHT STANDARD
	ILLUMINATED TRANSIT SIGN
	EXISTING BANNER POLE
	EXISTING WPG. HYDRO ORNAMENTAL LIGHT
	EXISTING DAVIT ARM TRAFFIC SIGNAL
	EXISTING PEDESTRIAN SIGNAL POLE
	EXISTING OVERHEAD SIGNAGE POLE
	EXISTING BUS STOP MARKER
	EXISTING HYDRANT
	1270mm PLANTER
	635mm PLANTER
	BENCH
	MTS PHONE BOOTH
	GARBAGE CONTAINER
	EXISTING RECYCLING RECEPTACLE
	EXISTING POLE MOUNT TRAFFIC SIGNAL
	BIKE LOOP
	EXISTING TREE
	TRANSIT INFORMATION POSTER KIOSK
	COMMUNITY INFORMATION KIOSK
	TRAFFIC SIGNAGE POLE
	NEWSPAPER BOX LOOP WITH NEWSPAPER BOXES
DETAIL KEY	
	DETAIL NUMBER
	SHEET NUMBER

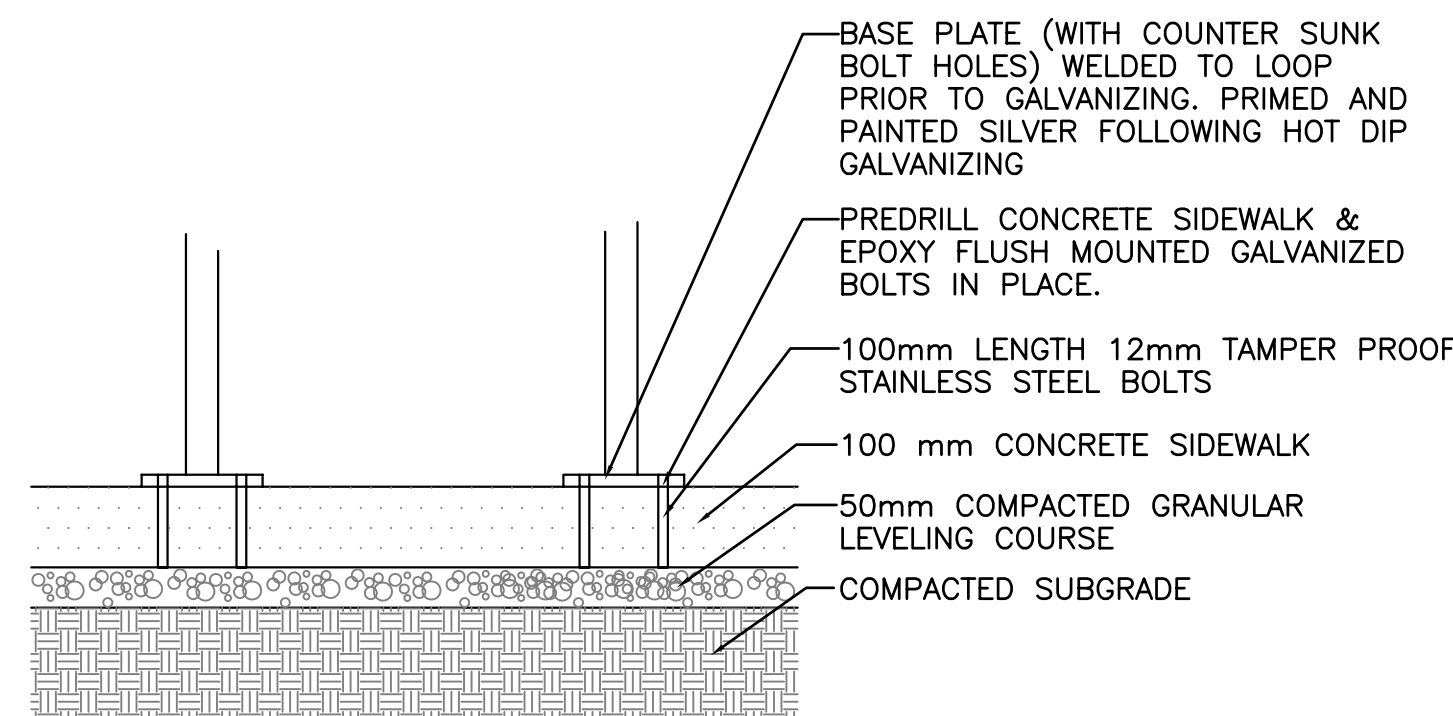

3 - BICYCLE & NEWSPAPER LOOPS
1.2 N.T.S.

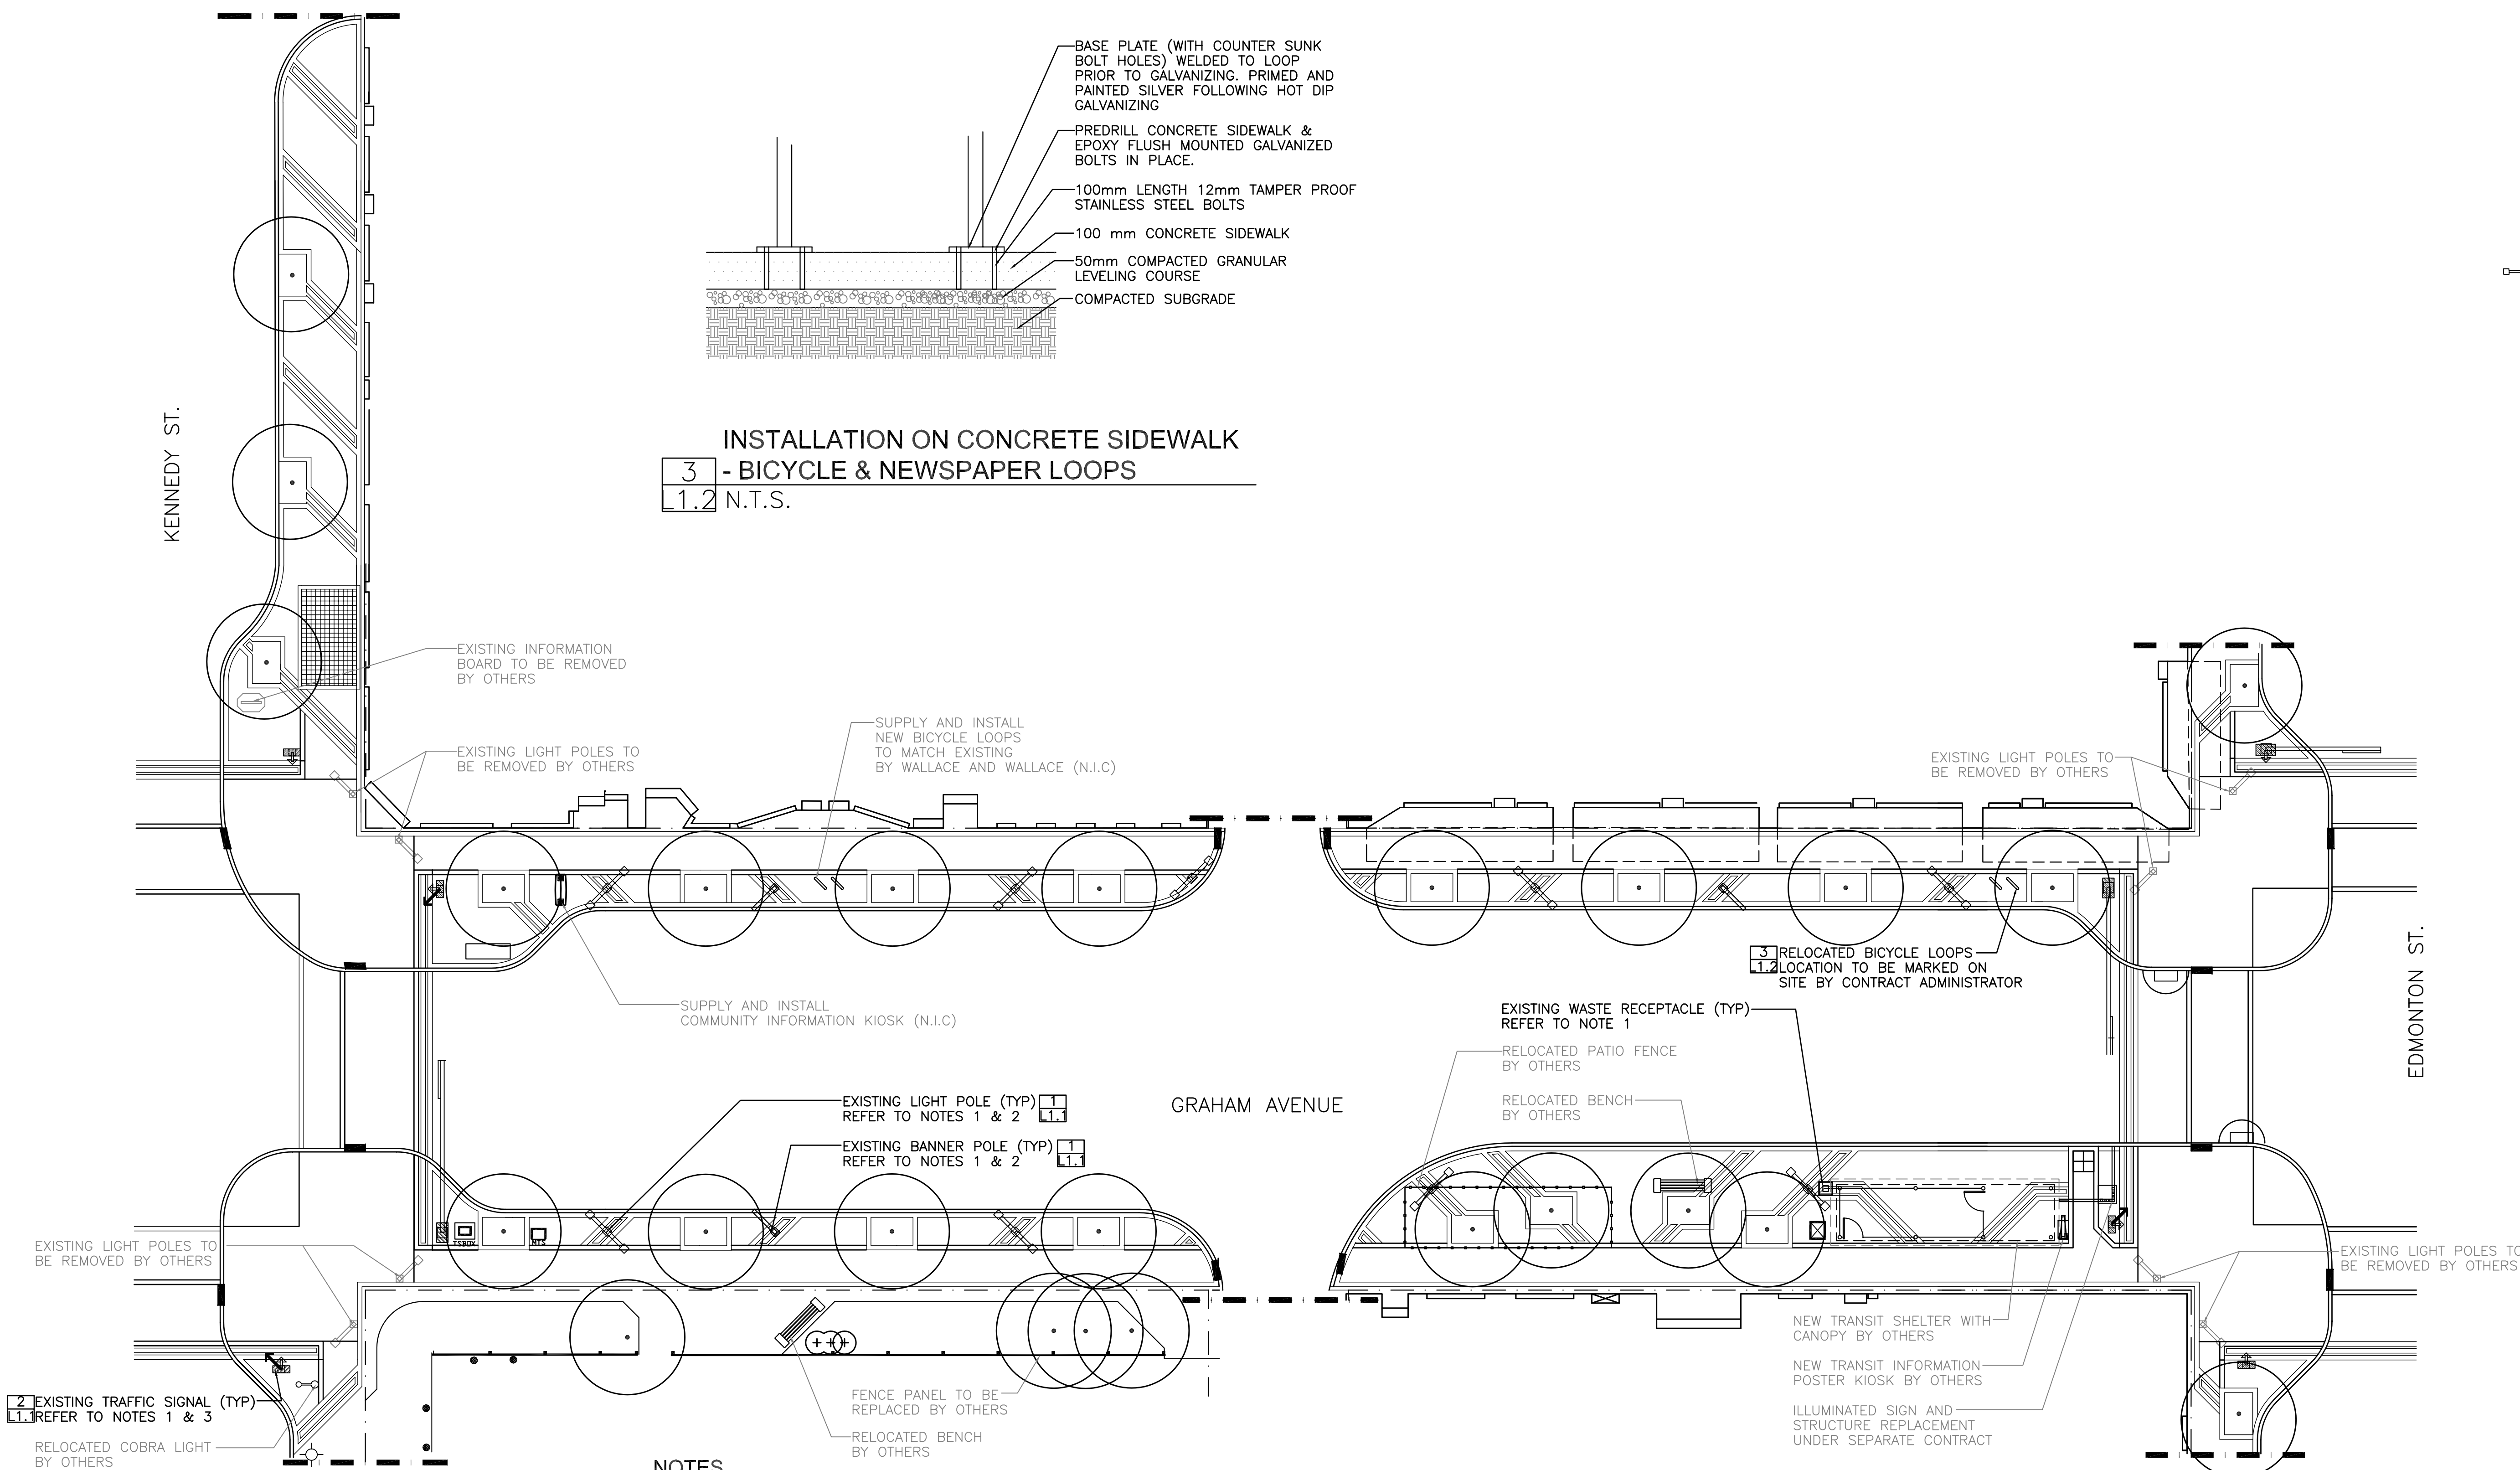

- NOTES**
- CONTRACTOR TO SAND, CLEAN, PRIME, AND PAINT ALL RUSTED AREAS OF EXISTING STREETSCAPE ELEMENTS INCLUDING ALL POLES, METAL ON PLANTERS, AND WASTE RECEPTACLES. LOCATIONS TO BE CONFIRMED ON SITE WITH CONTRACT ADMINISTRATOR.
 - CONTRACTOR TO REPLACE SHROUDS ON ALL EXISTING STREETLIGHT, PLANTER, AND BANNER POLES WITH NEW DOUBLE WALLED HOLLOW CORE (FILLED WITH SAND) PLASTIC SHROUD. REFER TO DETAIL 1 ON L1.1
 - CONTRACTOR TO REMOVE AND DISPOSE OF REMAINING METAL SHROUDS ON ALL EXISTING TRAFFIC AND PEDESTRIAN SIGNAL POLES AND REPLACE ALL MISSING BOLT COVERS. REFER TO DETAIL 2 ON L1.1. LOCATION TO BE CONFIRMED ON SITE WITH CONTRACT ADMINISTRATOR.
 - CONTRACTOR TO PROTECT ALL TREES, POLES, AREAWAYS, UTILITIES ETC. TO CITY OF WINNIPEG STANDARDS.
 - CONTRACTOR IS RESPONSIBLE FOR ALL REMOVALS AS REQUIRED TO CONSTRUCT ALL WORKS AS SHOWN ON PLANS AND DETAILS. ALL ITEMS TO BE REMOVED MUST BE DISPOSED OF LEGALLY OFF SITE.
 - CONTRACTOR TO NOTE THAT WORK WILL BE DONE UNDER SEPARATE CONTRACT PRIOR TO, DURING AND FOLLOWING HIS WORK. SPECIFICALLY THE FOLLOWING WORK BY OTHERS WILL BE DONE:
 - STREETSCAPE CONTRACTOR TO RELOCATE PLANTERS, BENCHES, AND WASTE RECEPTACLES AS NOTED
 - STREETSCAPE CONTRACTOR TO REPAIR ROADWAY AND SIDEWALK PAVING, CURBS, ETC.
 - WINNIPEG TRANSIT TO REPLACE EXISTING PASSENGER SHELTERS, ILLUMINATED SIGN AND STRUCTURE, AND INSTALL NEW TRANSIT INFORMATION POSTER KIOSKS
 - NEWSPAPER COMPANIES TO REMOVE AND RELOCATE NEWSPAPER BOXES
 - EXISTING LIGHT POLES NOTED TO BE REMOVED BY MANITOBA HYDRO.
 - LOOPS AND KIOSK CONTRACTOR TO SUPPLY AND INSTALL NEWSPAPER BOX LOOPS, BICYCLE LOOPS, AND COMMUNITY INFORMATION KIOSKS AS NOTED.

No.	Revisions	Date	By
06-07-06	1:150		
SR	PR		SR



Client
WINNIPEG TRANSIT
 Project Title
**GRAHAM AVENUE
 POLE AND STREET
 FURNITURE REPAIR**

Sheet Title
**LAYOUT PLAN
 2 OF 9**
 Project No. 06-017 Drawing No. L1.2