


**SYMBOLS**

⊕	FLOOR DRAIN
○	ROOF DRAIN
□	HUB DRAIN
—○	PIPE RISE
—○	PIPE DROP
⊂	TRAP
—	CLEAN OUT
—X	HOSE BIBB
—	UNION
—	FLANGE
—X	SHUT-OFF VALVE
—Z	CHECK VALVE
⊙	PUMP
EQ-##	FIXTURE TAG
NO.	GENERAL NOTE
NO.	DEMOLITION NOTE
1 M1.1	DRAWING HEADER
WM	WATER METER


**FIXTURE PIPE SIZE SCHEDULE**

MARK	PIPE SIZES			
	DCW	DHW	SANITARY	VENT
LAV-1	1/2"		1 1/4"	1 1/4"
LAV-2	1/2"		1 1/4"	1 1/4"
WC-1	1"	-	3"	-
WC-2	1"	-	3"	-
UR-1	3/4"	-	3"	1 1/4"
MS-1	1/2"	1/2"	3"	1 1/4"
DF-1	1/2"	-	1 1/4"	-
FD-1	-	-	3"	-
MV-1	3/4"	3/4"	3"	-

\* FOLLOW PIPE SIZES GIVEN IN ABOVE CHART UNLESS DRAWING SHOWS DIFFERENTLY.

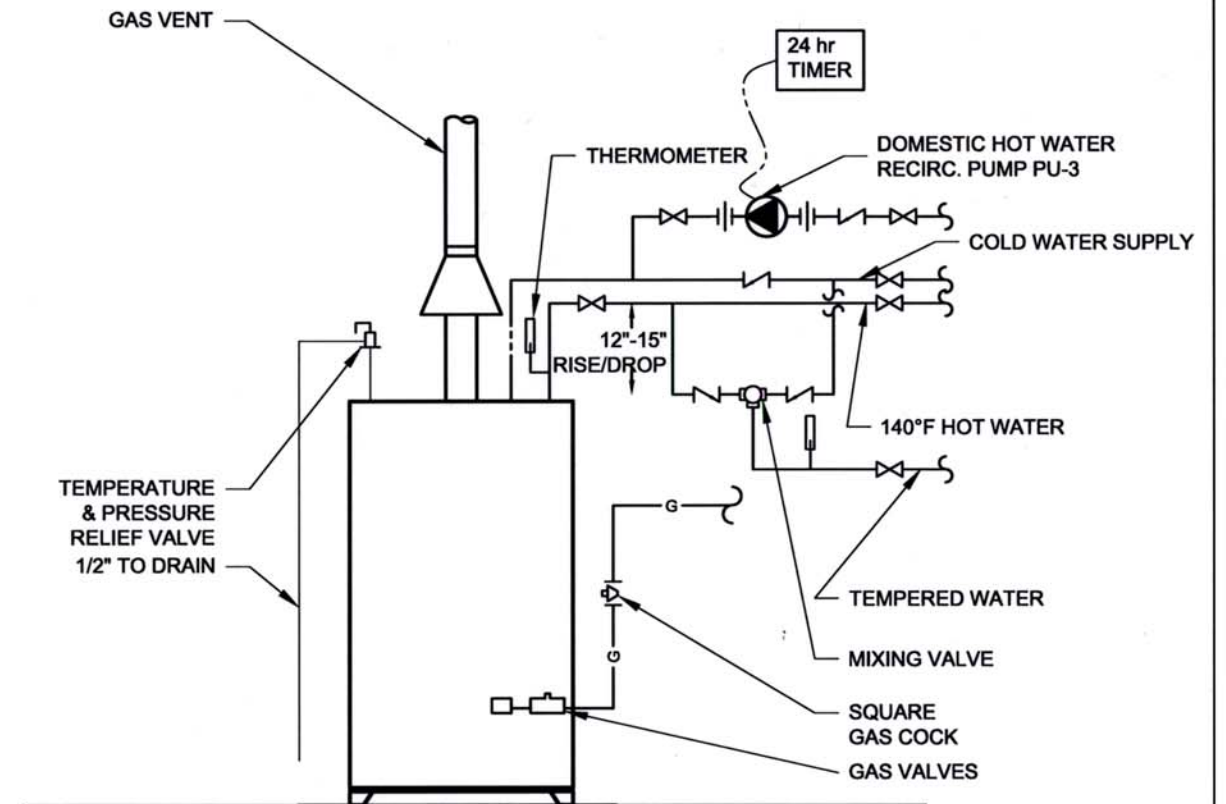

**1** HOT WATER TANK DETAIL  
M1.3 SCALE: NTS

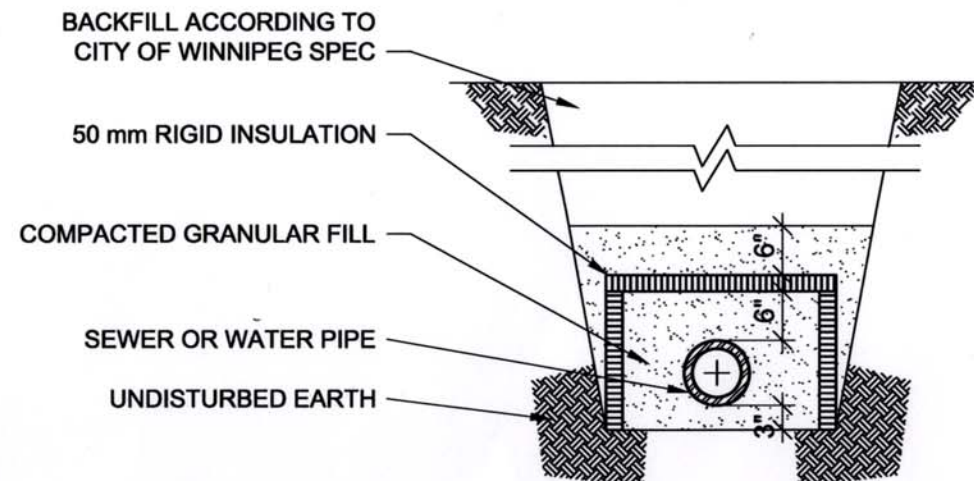

**2** INSULATED WATER/SEWER SERVICE DETAIL  
M1.3 SCALE: N.T.S.



**epp siepman engineering inc.**  
mechanical engineers  
303-100 Osborne St. South  
Winnipeg, MB  
R3L 1Y5  
p 204.453.1080  
f 204.453.1335  
ese@eppsiepman.com

