



JOHNSON CONTROLS METASYS 5-SLOT BASEFRAME LAYOUT

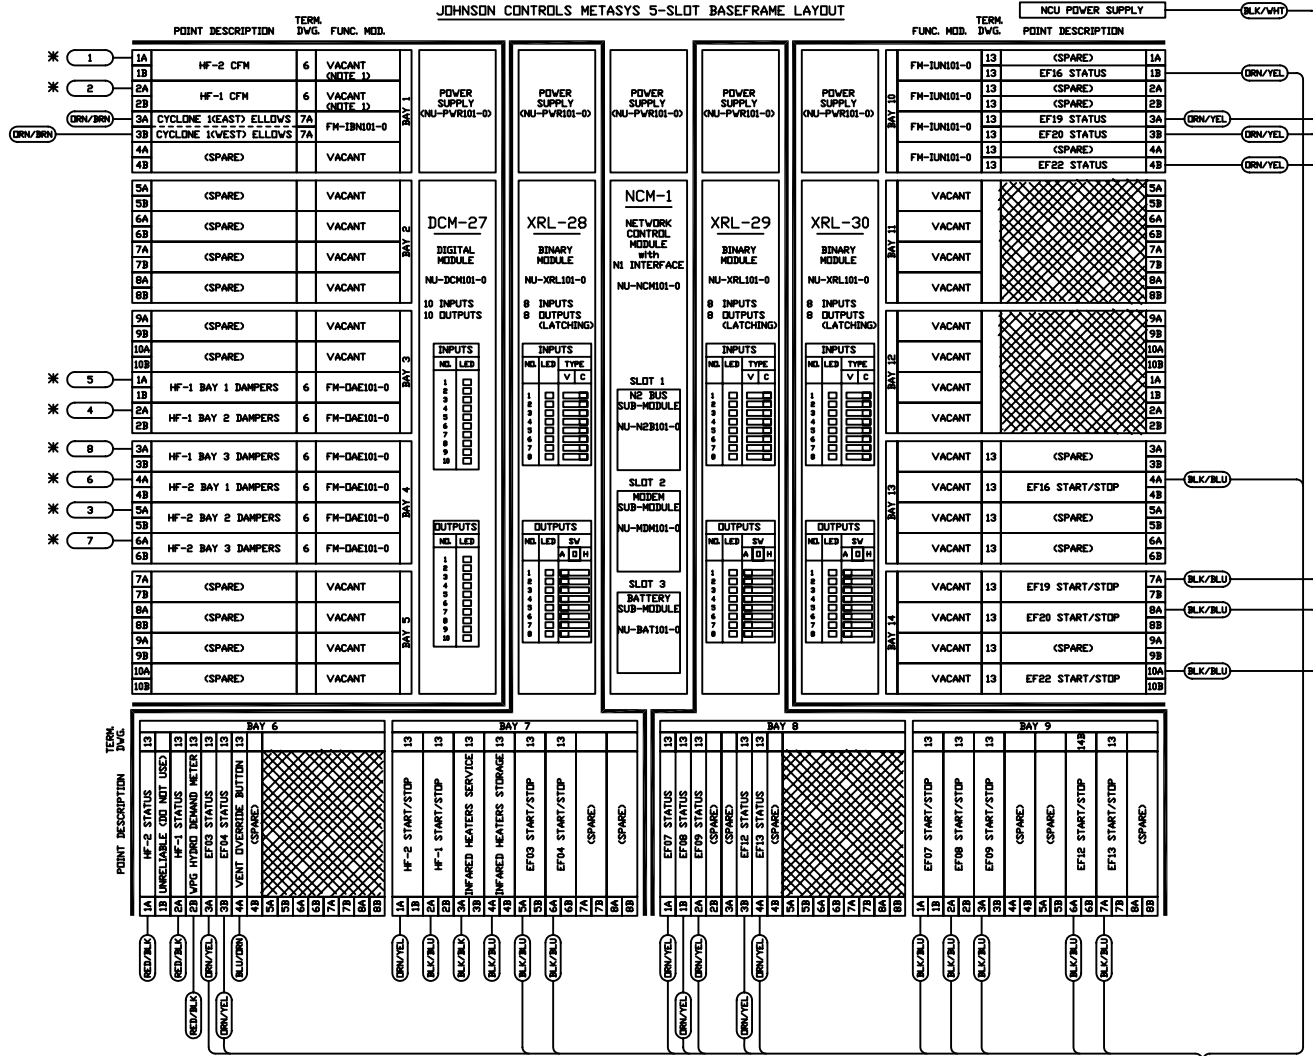

- EN-BSF501-0 5 SLOT BASE FRAME
- EN-ENC501-0 5 SLOT ENCLOSURE / SHORT
- EN-CV501-0 5 SLOT COVER / SHORT / CLEAR
- EN-CV501-0 5 SLOT COVER / SHORT / SOLID
- EN-ENC502-0 5 SLOT ENCLOSURE / LONG
- EN-CV502-0 5 SLOT COVER / LONG / CLEAR
- EN-CV502-0 5 SLOT COVER / LONG / SOLID

SHADED AREAS INDICATES TERMINALS WHICH ARE NOT USED WITH THE ILLUSTRATED CONTROL MODULE ARRANGEMENT

METASYS BASEFRAME TERMINAL NUMBERING

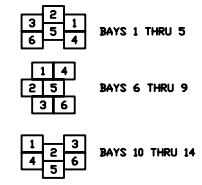

- INDICATES 1 PAIR NOT SHIELDED
- INDICATES 1 PAIR SHIELDED
- INDICATES 2 PAIR SHIELDED

NOTES:  
1. The original FN-IUN101-0 module for this slot was removed and used at North Garage. The module was never replaced because the field device connected to it was not working.

C TO LARGE TERMINATION CABINET (1501-13C)  
E TO SMALL TERMINATION CABINET (1501-13D)

FORT ROUGE GARAGE STORAGE GARAGE NCU-1 / SLOTS 27 TO 30 LAYOUT SHEET	REVISION 2 DRAWING NO. 1501-04C
--	---------------------------------