


LEGEND

- | | |
|--------------|----------------------------|
| Point Desc. | DC-9100 DIGITAL CONTROLLER |
| Term. Number | TERMINATIONS |
- CO2 - CARBON DIOXIDE SENSOR
 - CR - 24VAC CONTROL RELAY*
 - DPS - DIFFERENTIAL PRESSURE SWITCH
 - DPT - DIFFERENTIAL PRESSURE TRANSDUCER *
 - TE - 1000Ω RESISTIVE TEMPERATURE ELEMENT
 - VRT - VOLTAGE IN/RESISTIVE OUT TRANSDUCER*
- * MOUNTED AT MUA UNIT IN 20" x 20" DDC CONTROL PANEL (REFER Dwg. 1501-9A/10A)

- (2) - 18/2 TWISTED & SHIELDED CABLE
- (4) - 22/4 TWISTED CABLE

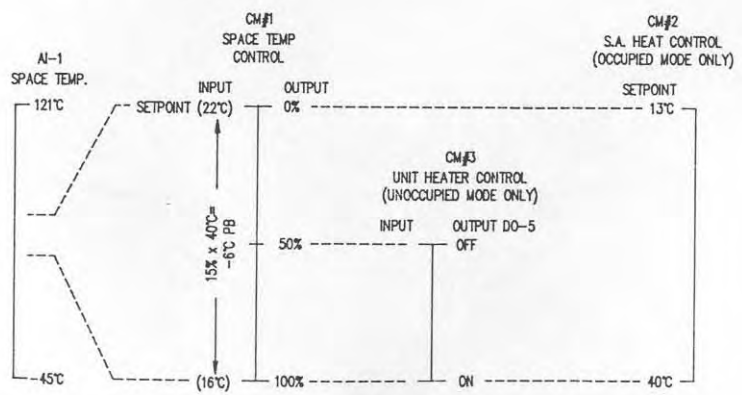

SERVICE BAY DC-9100 SEQUENCE GRAPH
 COPYRIGHT JOHNSON CONTROLS, INC. 1980

DRAWING TITLE			FILE: SERVMUA		
FT. ROUGE BUS GARAGE					
SERVICE BAY MUA UNITS					
TYPICAL OF MUA-1 TO 4					
PROJECT	NO.	DATE	BY	CHKD	APPROVED
MINNEAPOLIS TRANSIT METASYS FACILITY MANAGEMENT SYSTEM	2	08/11/81	JHF	BJK	JHF
SALES ENHANCEMENT WORK APPL. ENGR.			CONTRACT NUMBER		
BH DM JHF BY F DATE 08/14/80			90098-0310		
DRAWN			DRAWING NUMBER		
1501-8A			1501-8A		
JOHNSON CONTROLS			Systems & Services Division		