



JOHNSON CONTROLS METASYS 5-SLOT BASEFRAME LAYOUT

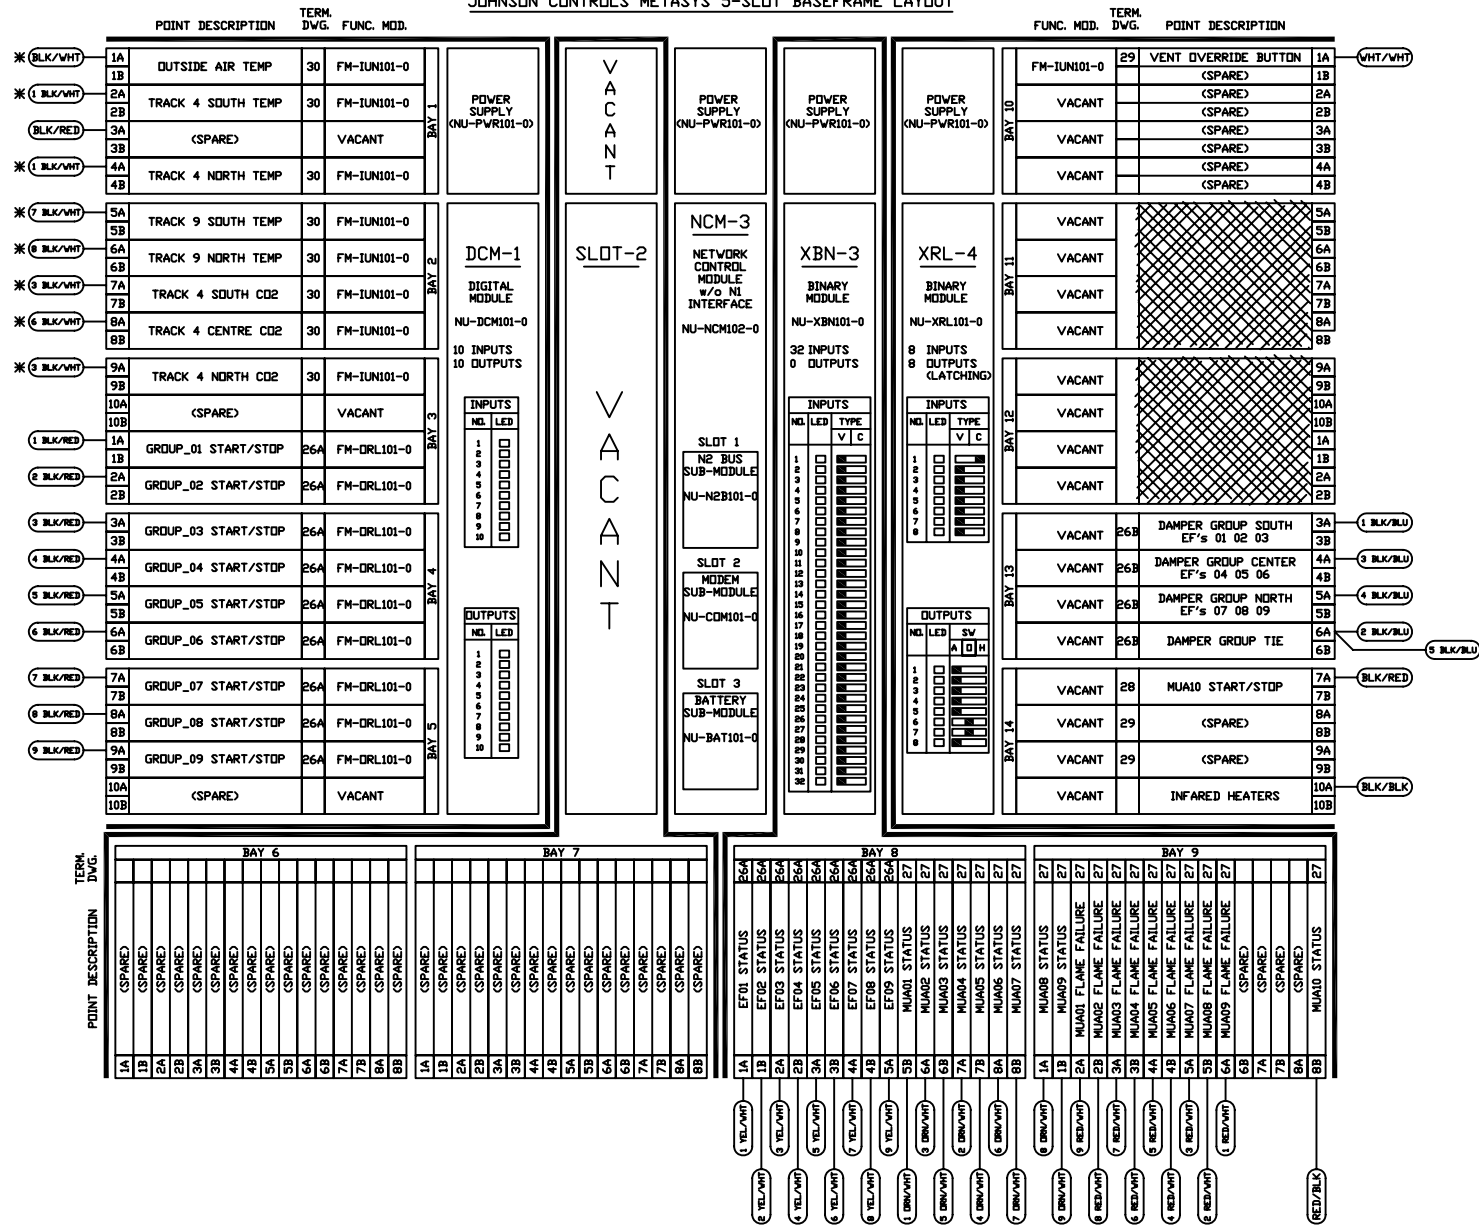

- EN-BSF501-0 5 SLOT BASE FRAME
- EN-ENC501-0 5 SLOT ENCLOSURE / SHORT
- EN-CVC501-0 5 SLOT COVER / SHORT / CLEAR
- EN-CVS501-0 5 SLOT COVER / SHORT / SOLID
- EN-ENC502-0 5 SLOT ENCLOSURE / LONG
- EN-CVC502-0 5 SLOT COVER / LONG / CLEAR
- EN-CVS502-0 5 SLOT COVER / LONG / SOLID

SHADED AREA(S) INDICATES TERMINALS WHICH ARE NOT USED WITH THE ILLUSTRATED CONTROL MODULE ARRANGEMENT

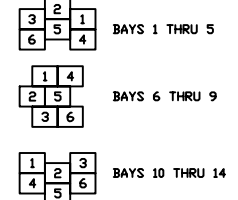

- INDICATES 1 PAIR NOT SHIELDED
- * * INDICATES 1 PAIR SHIELDED
- @ @ INDICATES 2 PAIR SHIELDED

ST JAMES GARAGE
NCU-3 / SLOTS 1 TO 4
LAYOUT SHEET

REVISION
2
DRAWING NO.
1501-25C