

**MATERIALS**

- 100 mm x 100 mm COMPOSITE BOARDS
- CEDAR TONE FINISH
- METAL FINISH - PRIME WITH RUSTOLEUM NO. 769
- FINISH WITH SAPOLIN
- BLACK WROUGHT FINISH


TITLE

**TACHE BENCH - COMPOSITE**


**D**

SCD-120\_A

**Product #52501067**

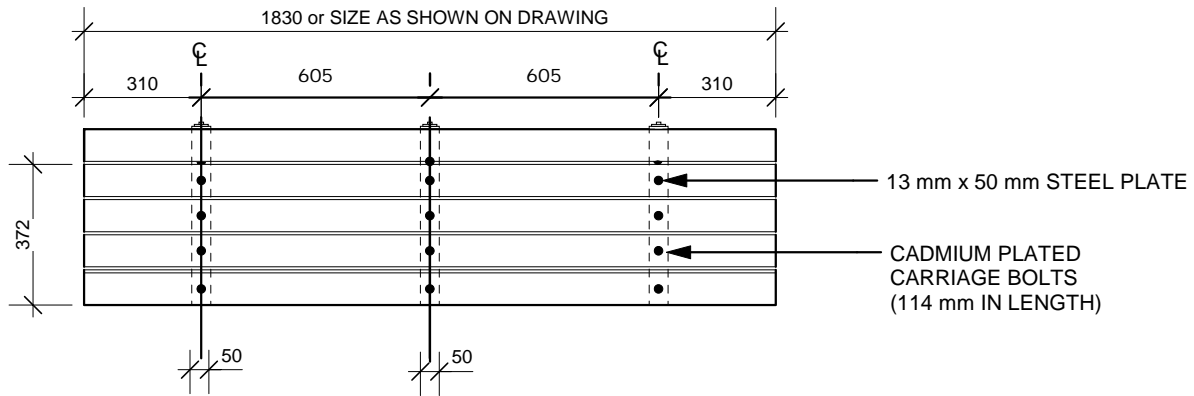

**PLAN VIEW**

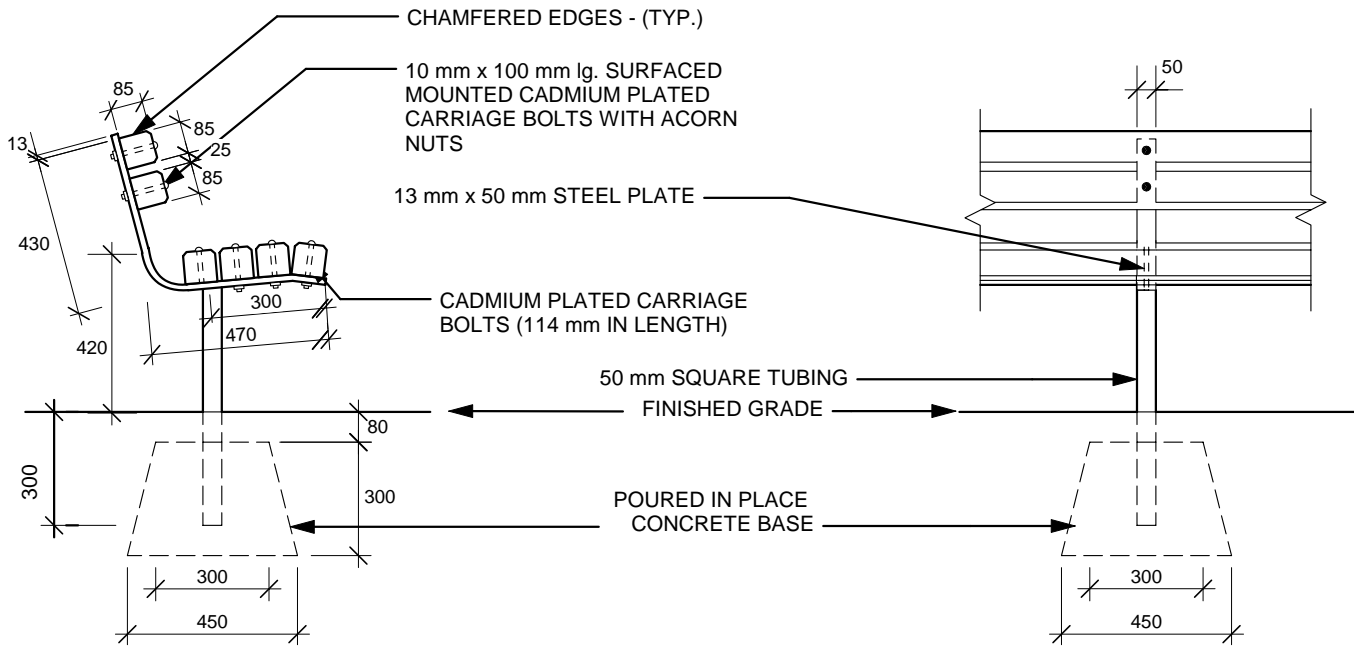

**SIDE ELEVATION**

**FRONT ELEVATION**

NOTE: ALL DIMENSIONS ARE IN MILLIMETERS  
PRODUCT NO. 52501067

1:20

OCT/06

JF

THE CITY OF WINNIPEG  
Planning, Property and Development Department  
Planning and Land Use Division  
Unit 15 - 30 Fort Street, Winnipeg, MB, R3C 4X5

