


TITLE

# PREPARATION OF SHRUB BED

SCD-501A

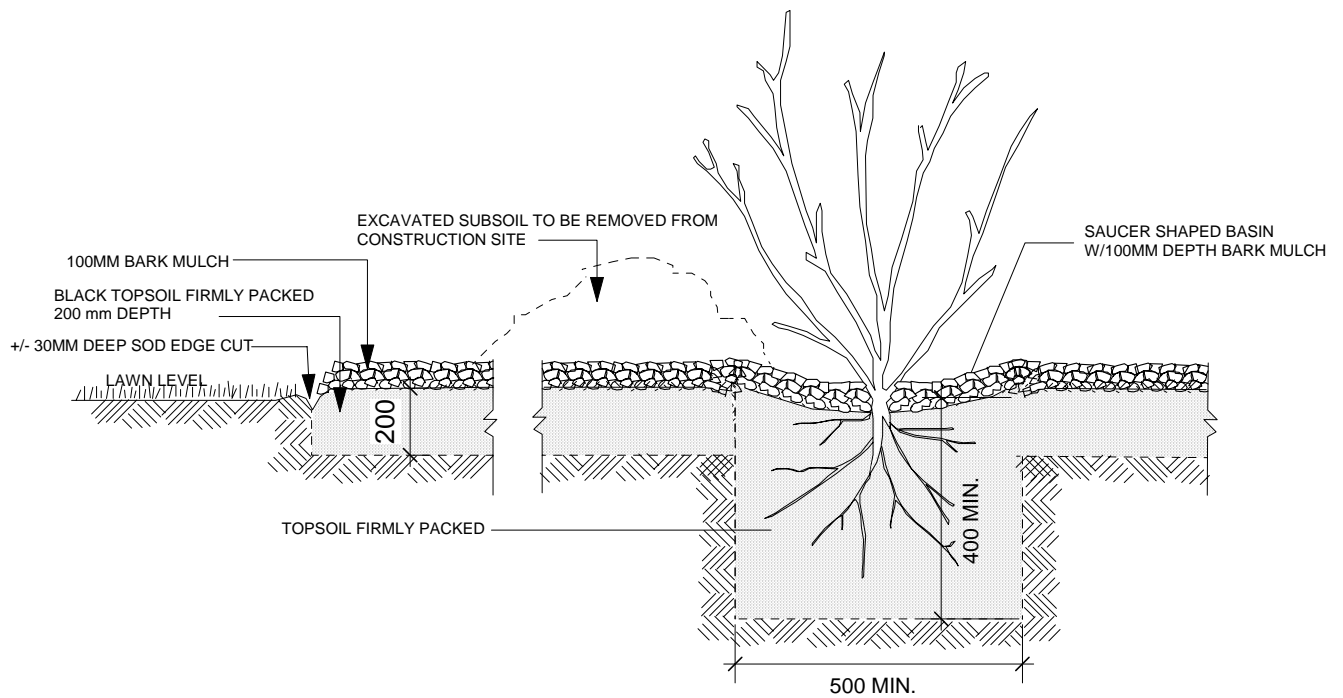

PLANT PIT SHALL BE DUG TWICE THE  
DIAMETER OF THE ROOT BALL

## PREPARATION OF SHRUB BED

ALL DIMENSIONS SHOWN  
ARE IN MILLEMMETERS.

DRAWN CH  
DATE JULY/05  
NOT TO SCALE

THE CITY OF WINNIPEG  
Planning, Property and Development Department  
Planning and Land Use Division  
Unit 15 - 10 Fort Street, Winnipeg, MB, R3C 4X5

