


PARK PATH - CRUSHED LIMESTONE

SCD-624B

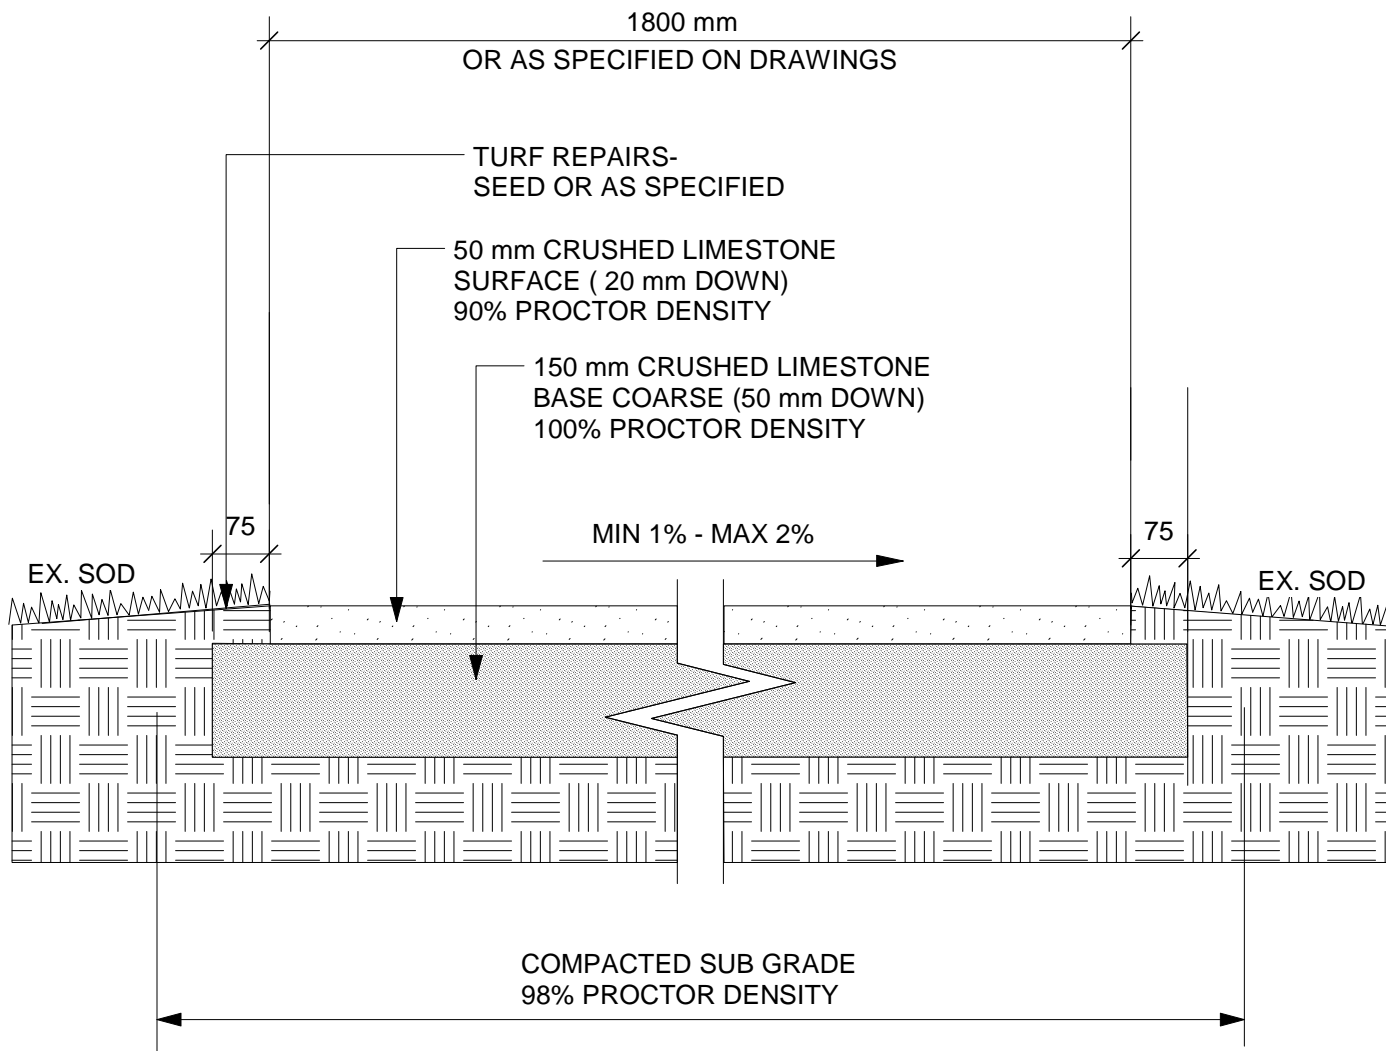

ALL DIMESNSIONS IN MILLIMETRES

Scale: 1:10

Drawn By: j.f.

Date: Mar/06

THE CITY OF WINNIPEG
Planning, Property and Development Department
Planning and Land Use Division
Unit 15 - 10 Fort Street, Winnipeg, MB, R3C 4X5

