



TITLE

CONCRETE PLAYSURFACE EDGING DETAIL

SCD-643

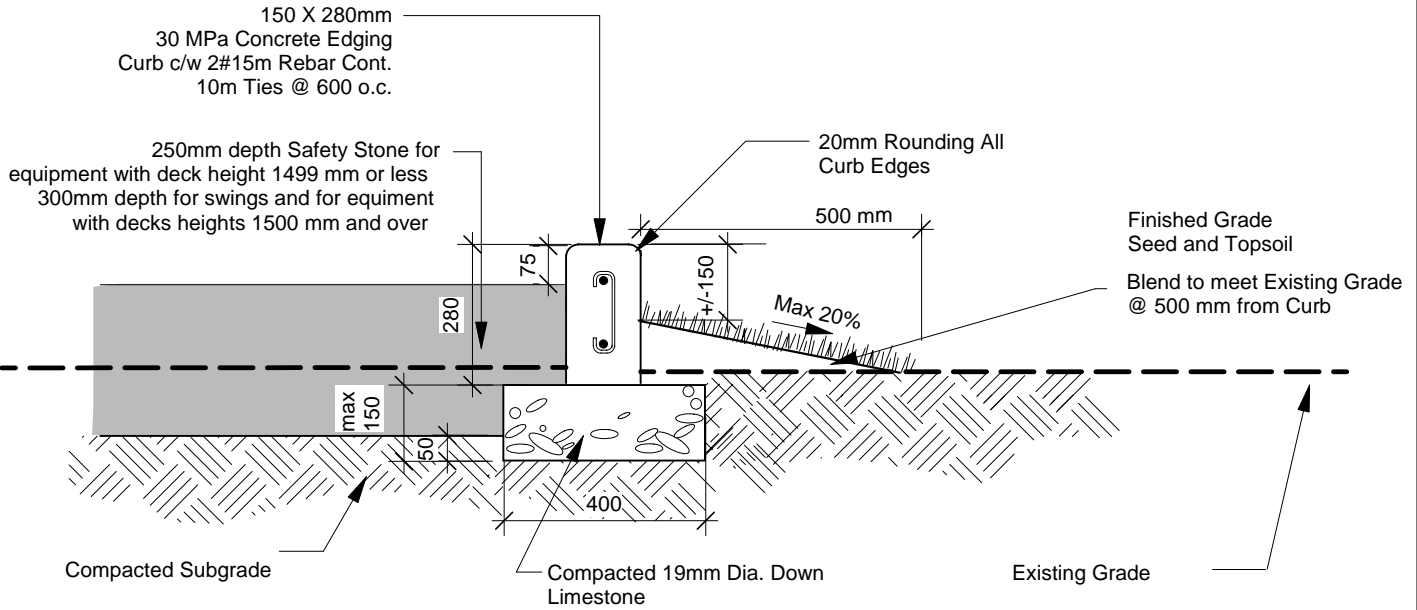

CROSS SECTION - Sod edge

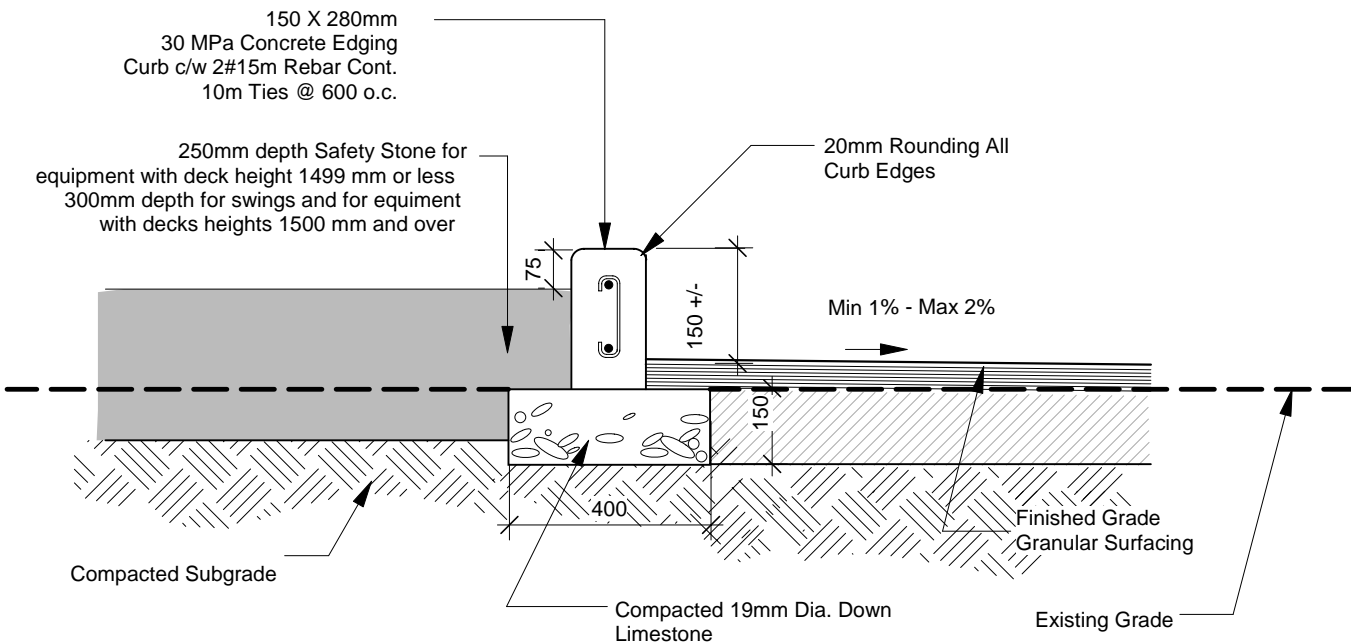

CROSS SECTION - Hard Surface edge

Scale 1:15

May/05

CH/DB

THE CITY OF WINNIPEG
Planning, Property and Development Department
Planning and Land Use Division
Unit 15 - 10 Fort Street, Winnipeg, MB, R3C 4X5

