


6 1/2" CONCRETE SLAB R/W  
 4-15M BOT, 2-15M TOP, 10M @ 12" O/C  
 TRANS. ON MIN 6" WELL COMPACTED  
 GRAVEL

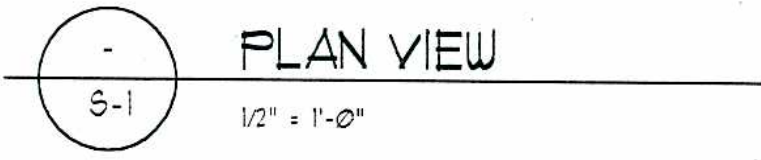

**NOTES:**

REINFORCING  
 GRADE 400W

CONCRETE  
 EXPOSURE CLASS C-2  
 32 MPa TYPE 10  
 MAXIMUM WATER/CEMENT RATIO 0.45  
 5-8% AIR ENTRAINMENT

PROVIDE 1" CONTROL JOINTS AT 50'-0" O/C MAX